


8/23/99



PROJ. REFERENCE NO.
U-2525C

SHEET NO.
X-257

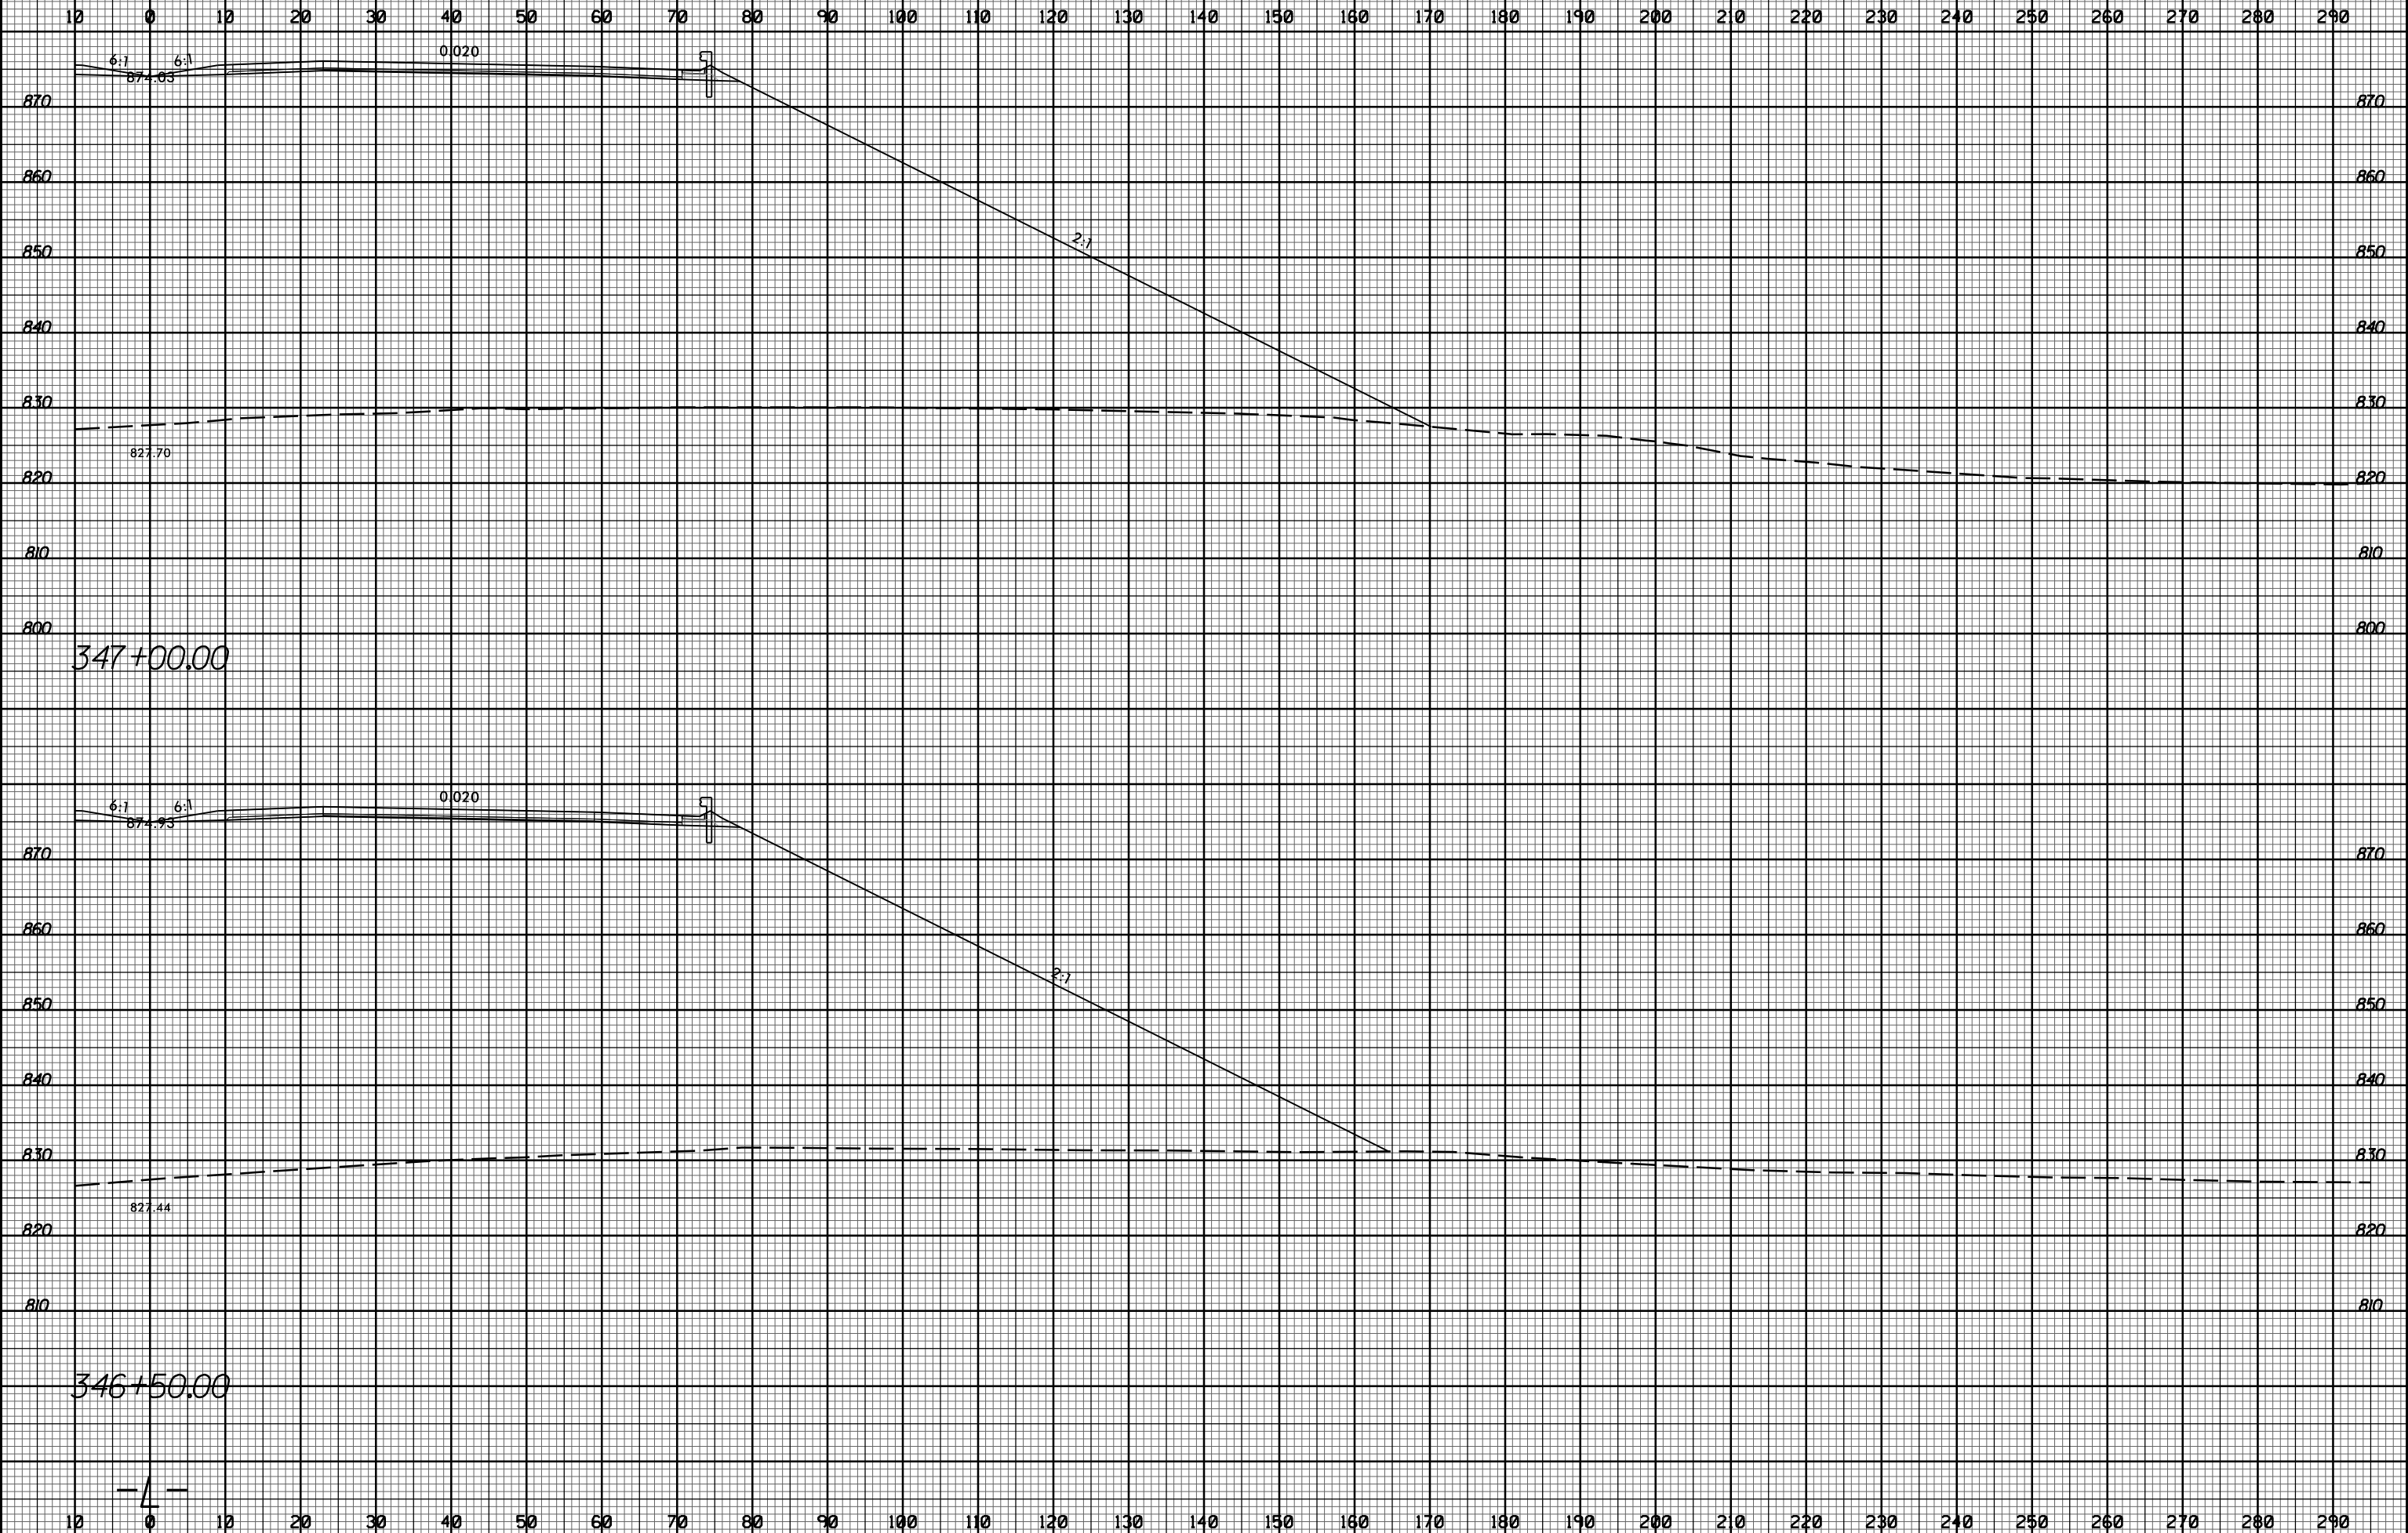

11/20/2017
I:\Projects\2525C-rdy_xpl.Lrt.dgn

-4-