


8/23/99

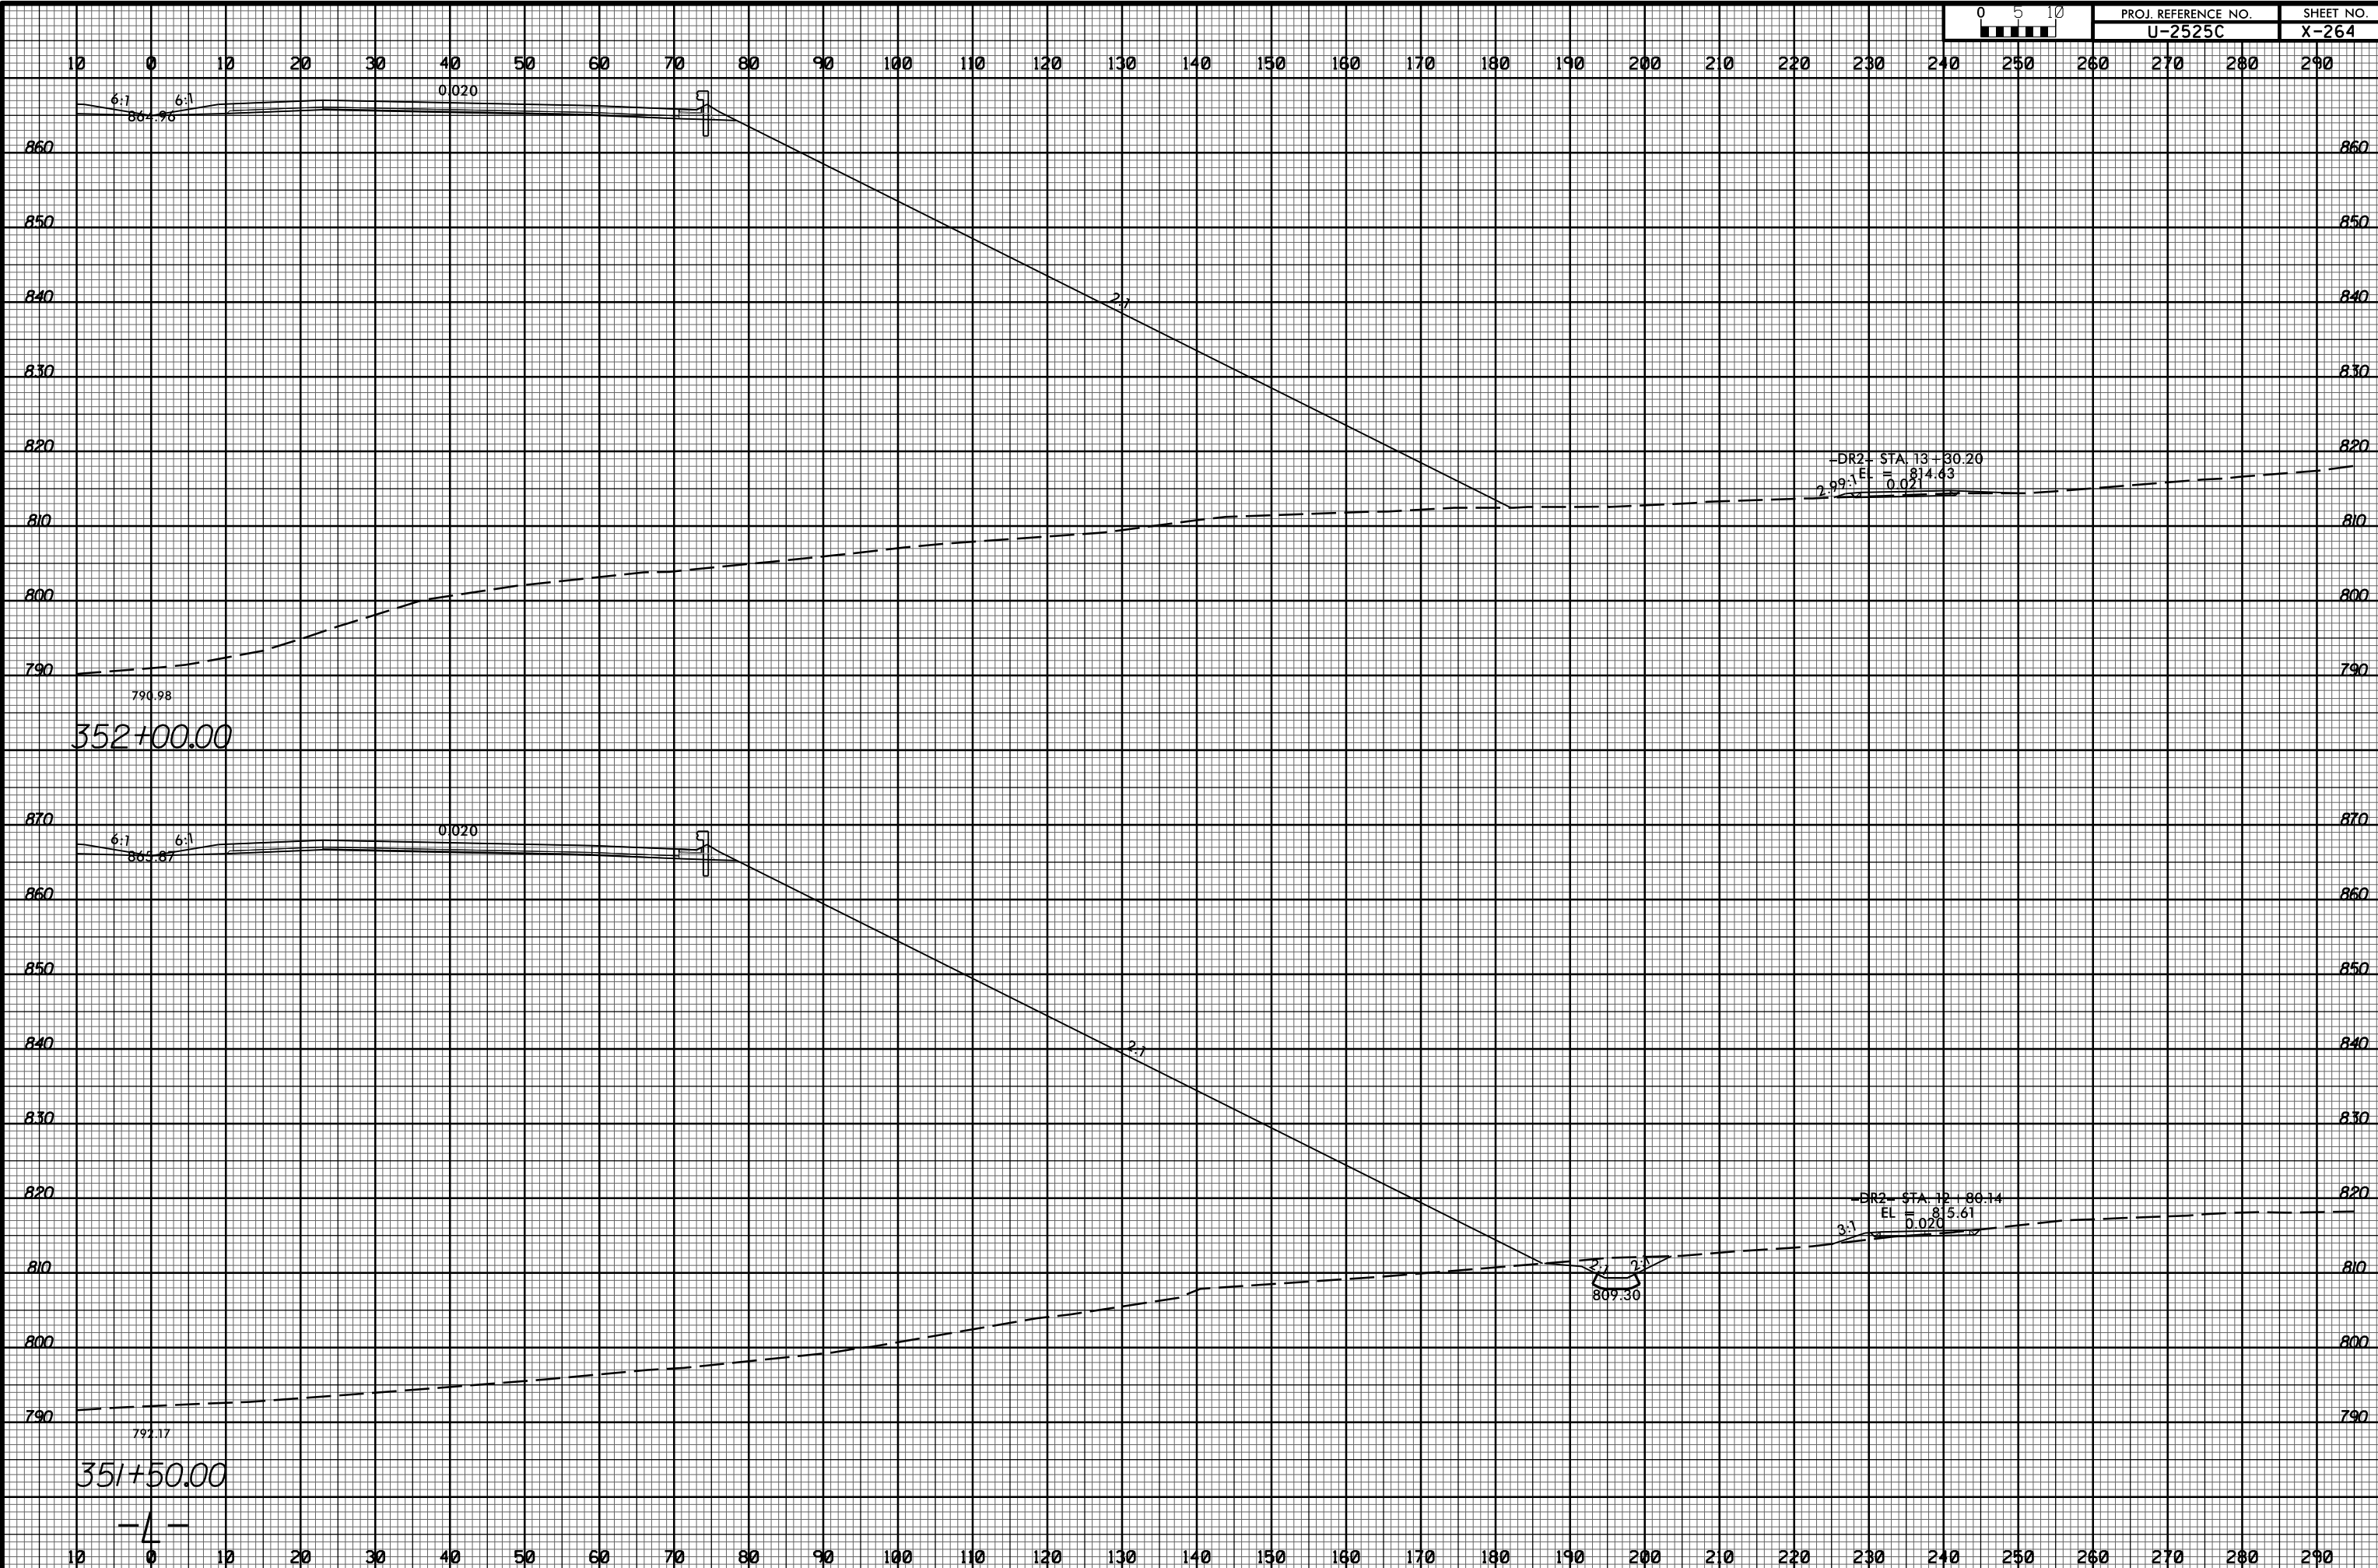

PROJ. REFERENCE NO.  
U-2525C

SHEET NO.  
X-264



11/20/2017  
I:\S\2525C\_rdy\_xpl.Lrt.dgn