


8/23/99



PROJ. REFERENCE NO.	SHEET NO.
U-2525C	X-279

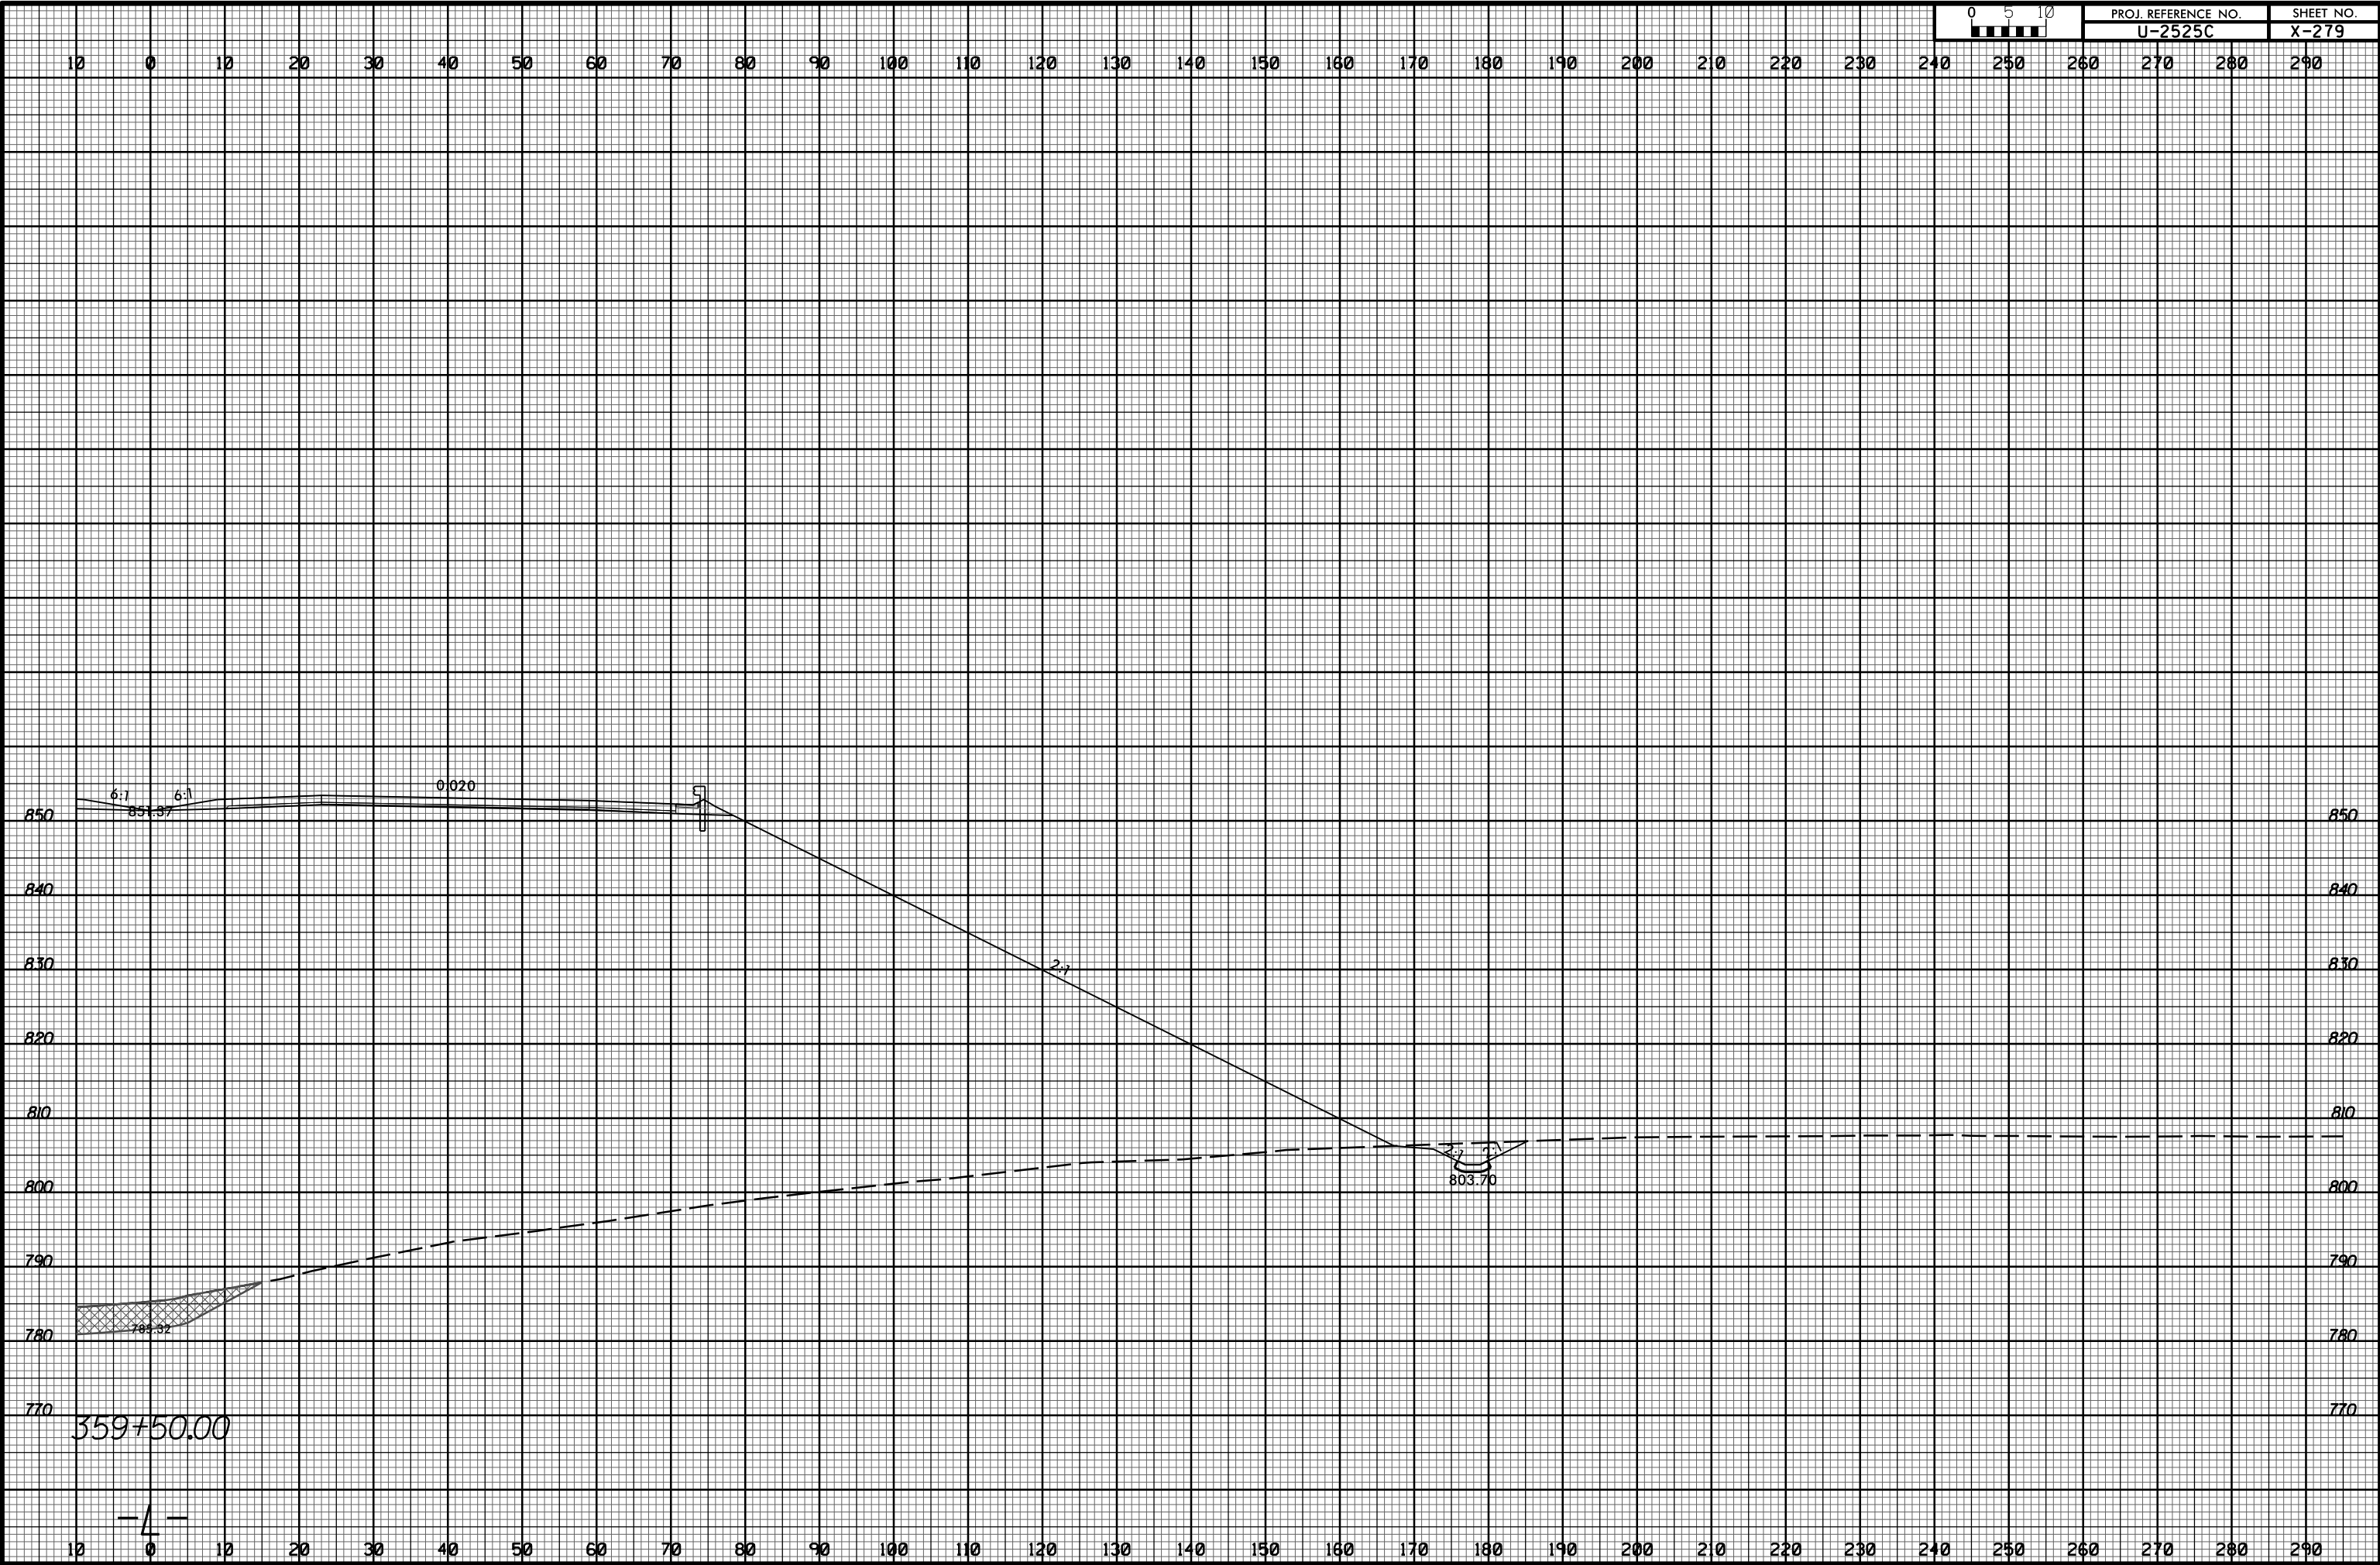

359+50.00

-4-

11/20/2017
I:\Projects\2525C_rdy_xpl.Lrt.dgn