


8/23/99



PROJ. REFERENCE NO.	SHEET NO.
U-2525C	X-294

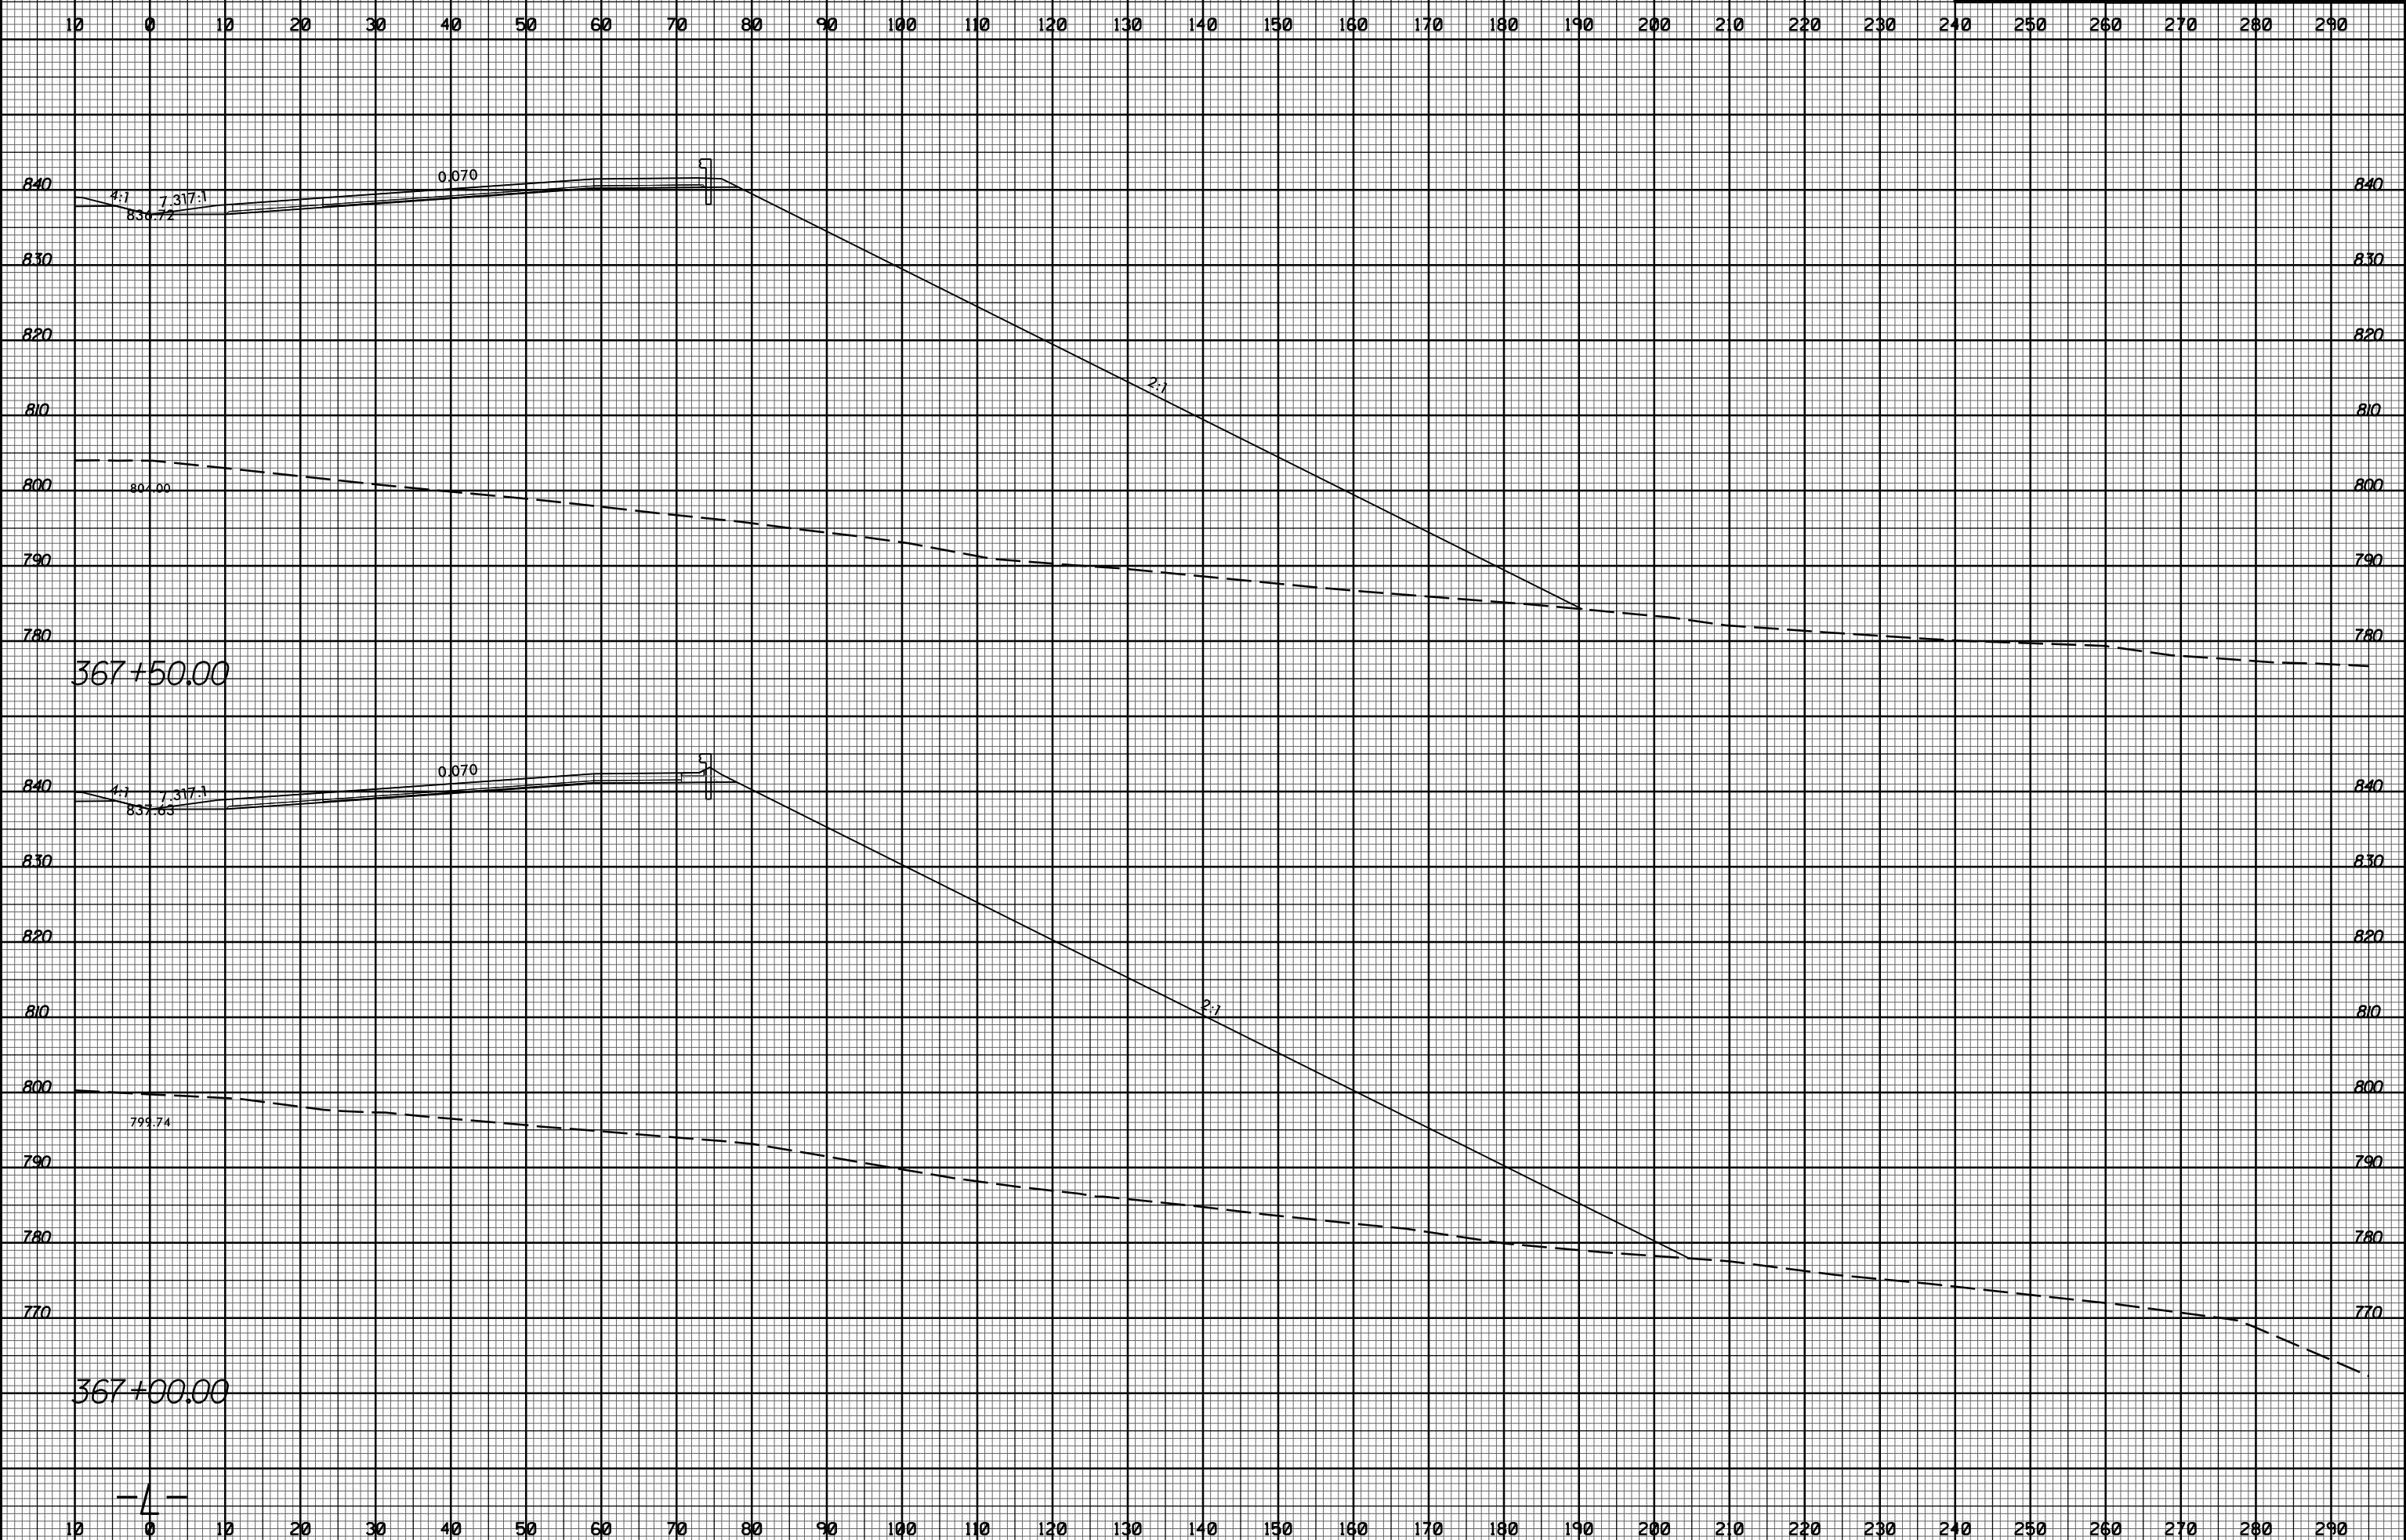

11/20/2017  
I:\Projects\2525C\_rdy\_xpl.Lrt.dgn

-4-