


8/23/99



PROJ. REFERENCE NO.	SHEET NO.
U-2525C	X-304

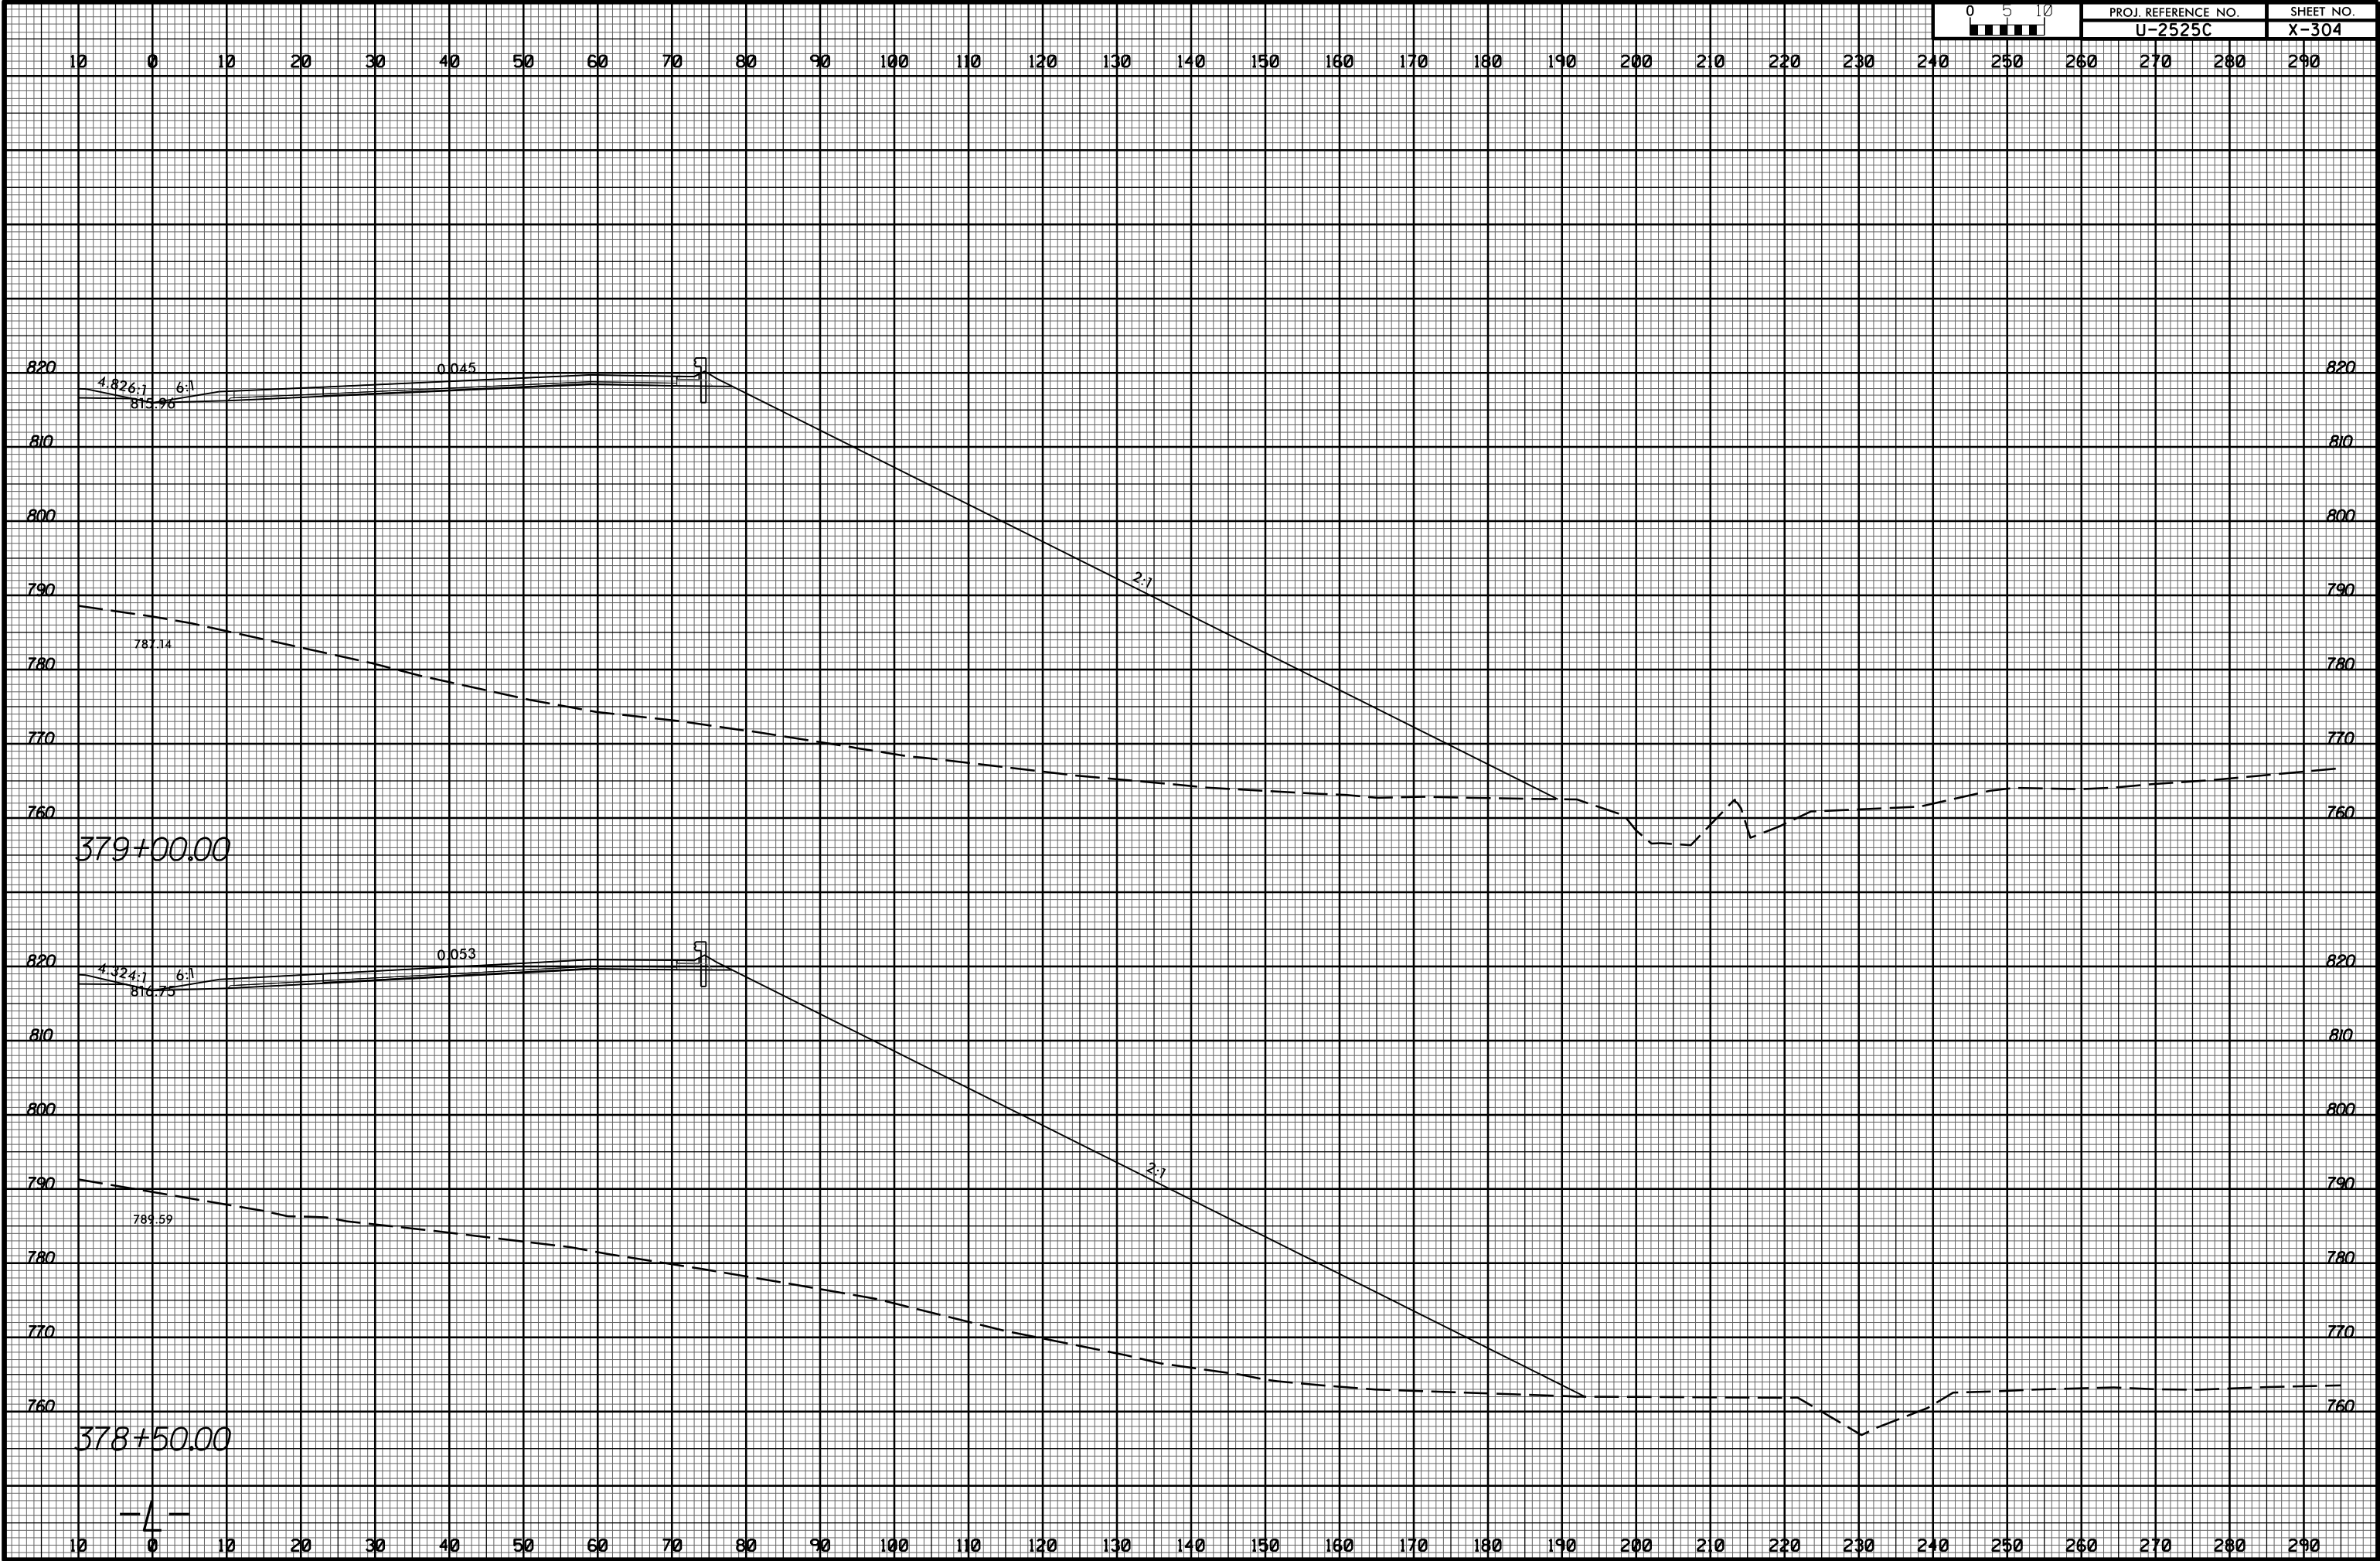

11/20/2017
13:18:35
U-2525C-rdy_xpl.Lrt.dgn