



8/23/99



PROJ. REFERENCE NO.  
U-2525C

SHEET NO.  
X-310

10 0 10 20 30 40 50 60 70 80 90 100 110 120 130 140 150 160 170 180 190 200 210 220 230 240 250 260 270 280 290

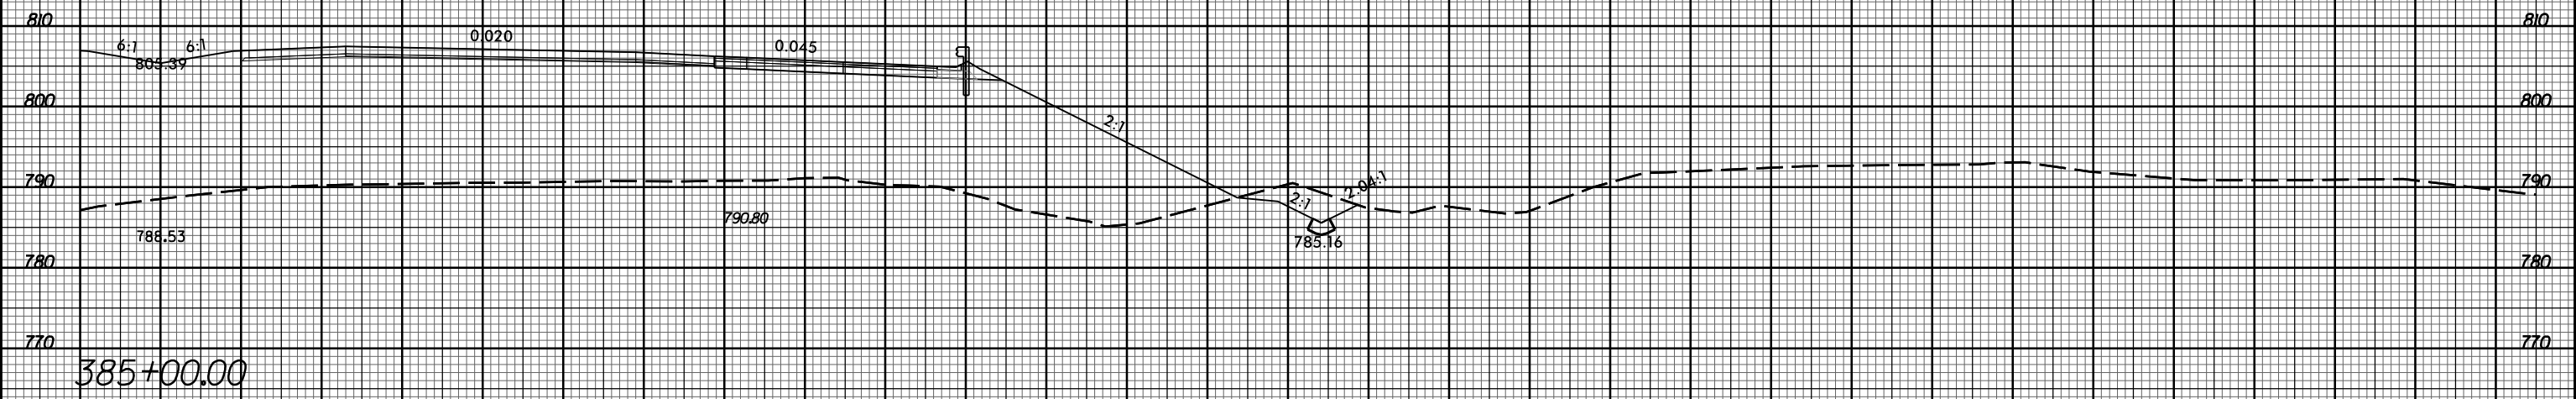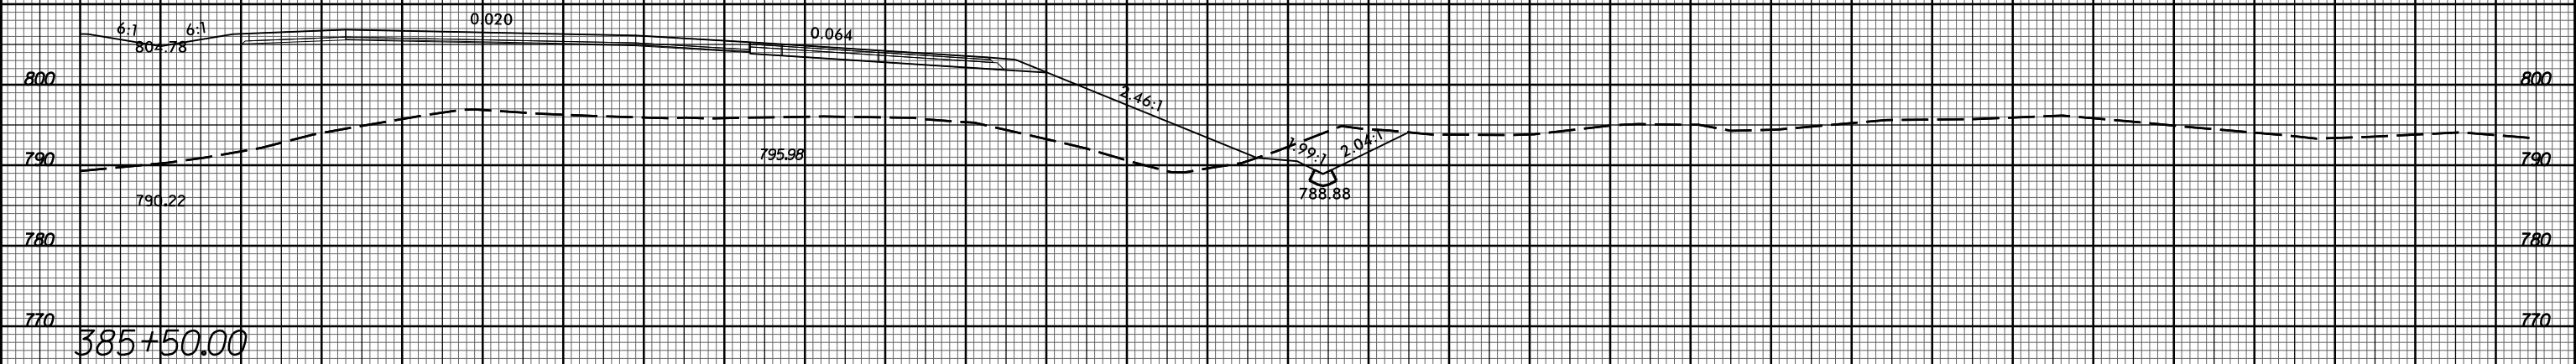

10 0 10 20 30 40 50 60 70 80 90 100 110 120 130 140 150 160 170 180 190 200 210 220 230 240 250 260 270 280 290

11/20/2017  
13:18:32  
U:\2525C\rdy\_xpl.Lrt.dgn

-4-