




8/23/99



PROJ. REFERENCE NO.
U-2525C

SHEET NO.
X-367

10 0 10 20 30 40 50 60 70 80 90 100 110 120 130 140 150 160 170 180 190 200 210 220 230 240 250 260 270 280 290

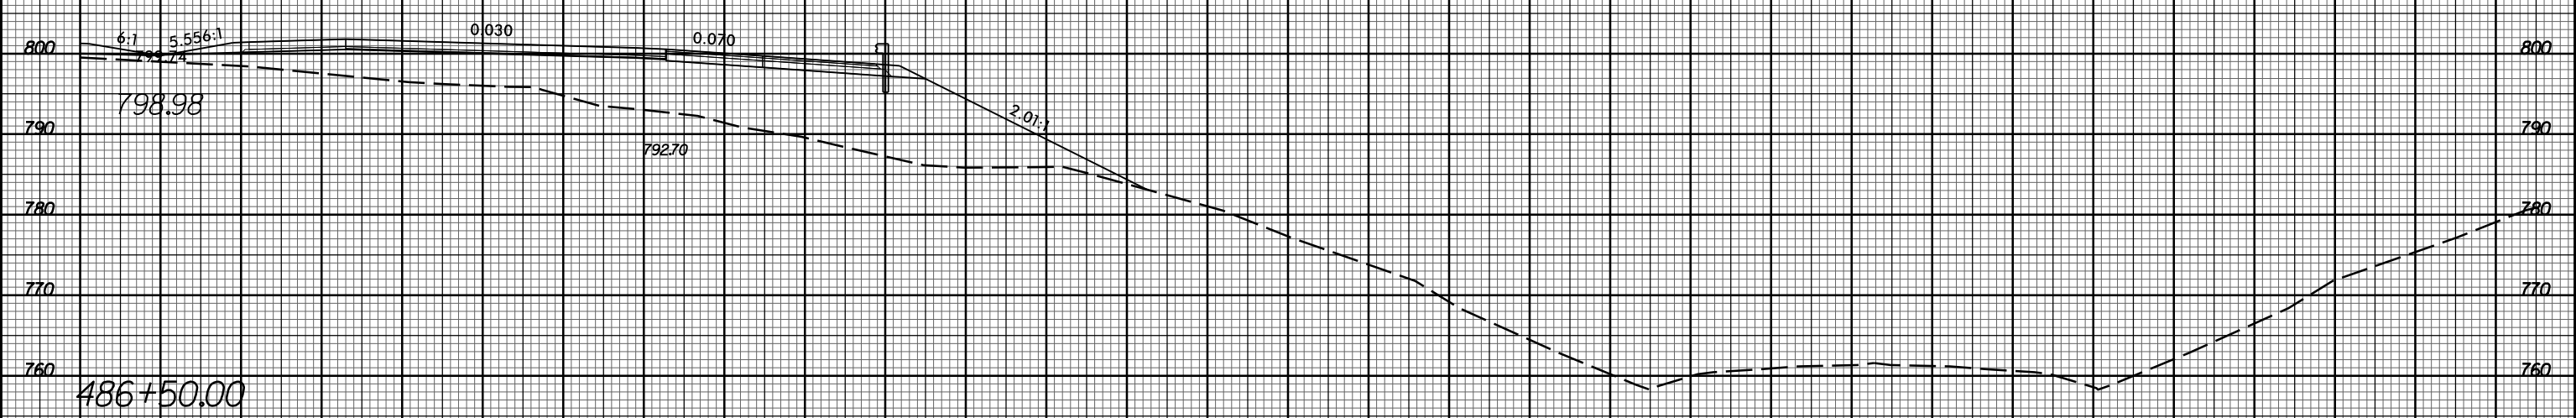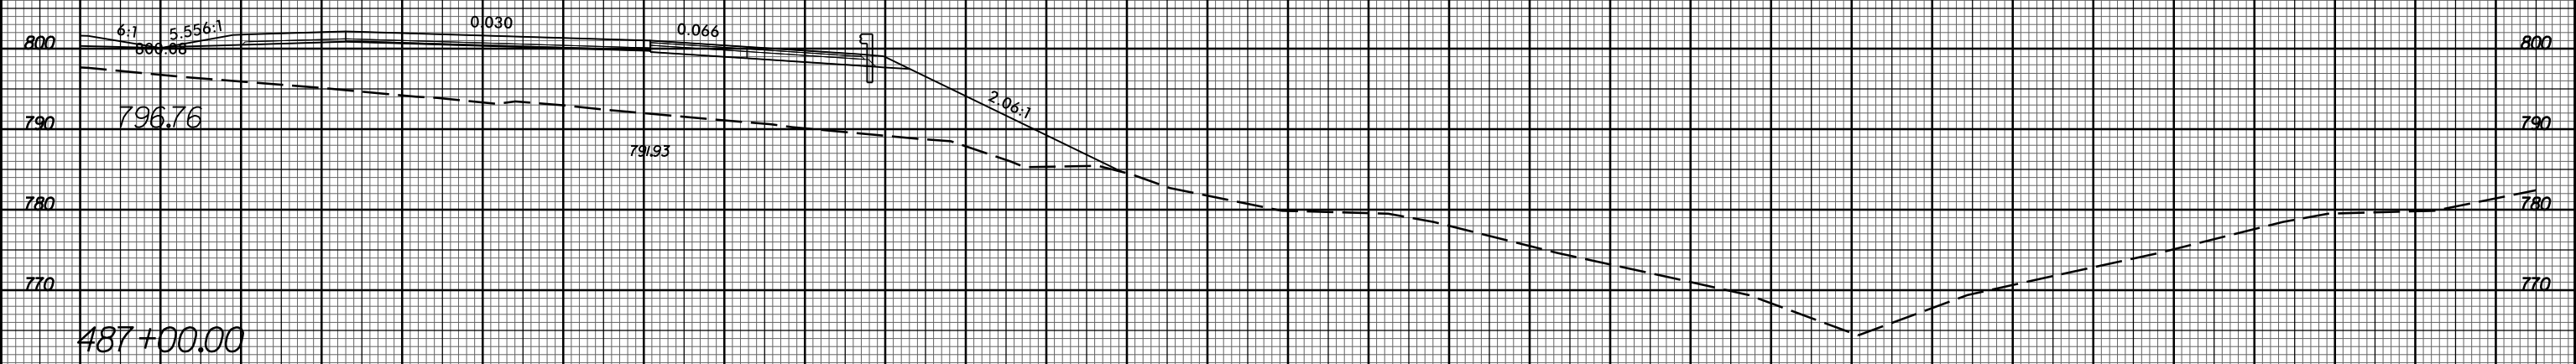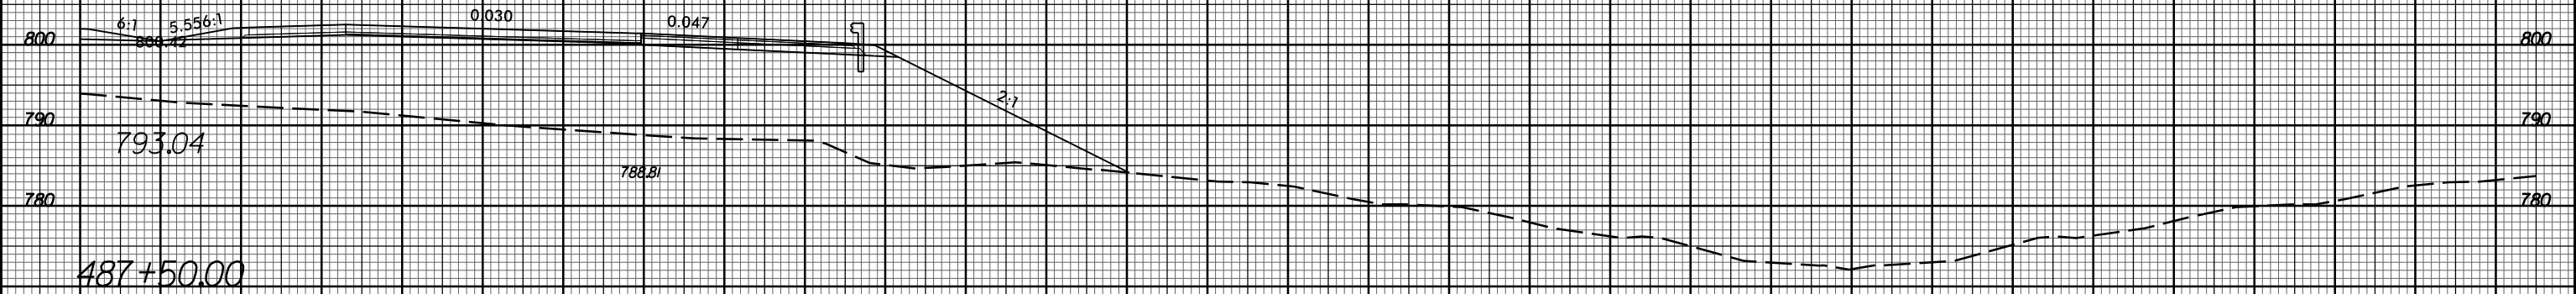

10 0 10 20 30 40 50 60 70 80 90 100 110 120 130 140 150 160 170 180 190 200 210 220 230 240 250 260 270 280 290

11/20/2017
I:\S\1832525c_rdy_xpl.Lrt.dgn

-4-