



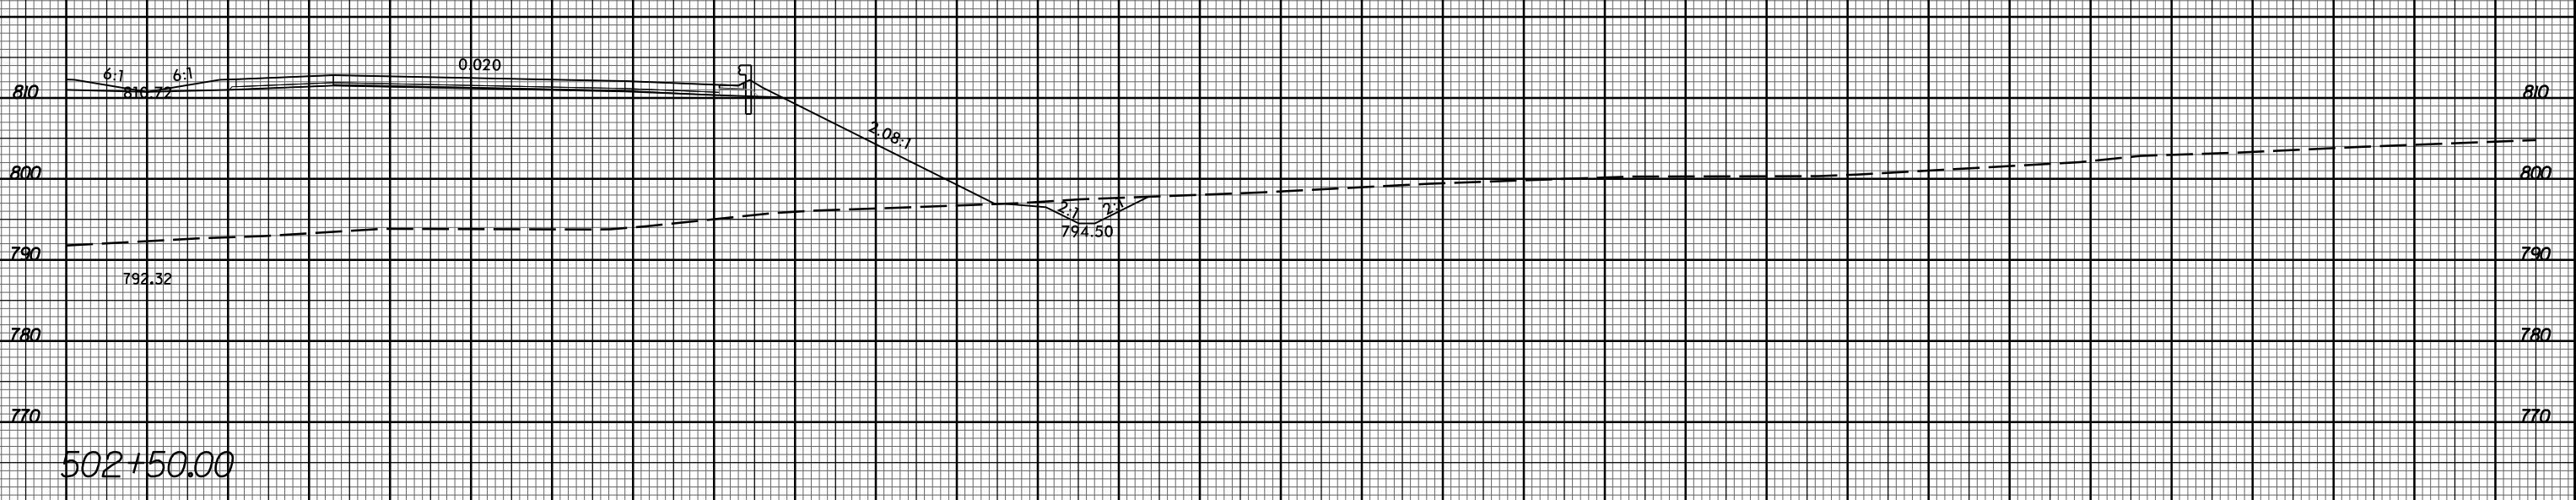

10 0 10 20 

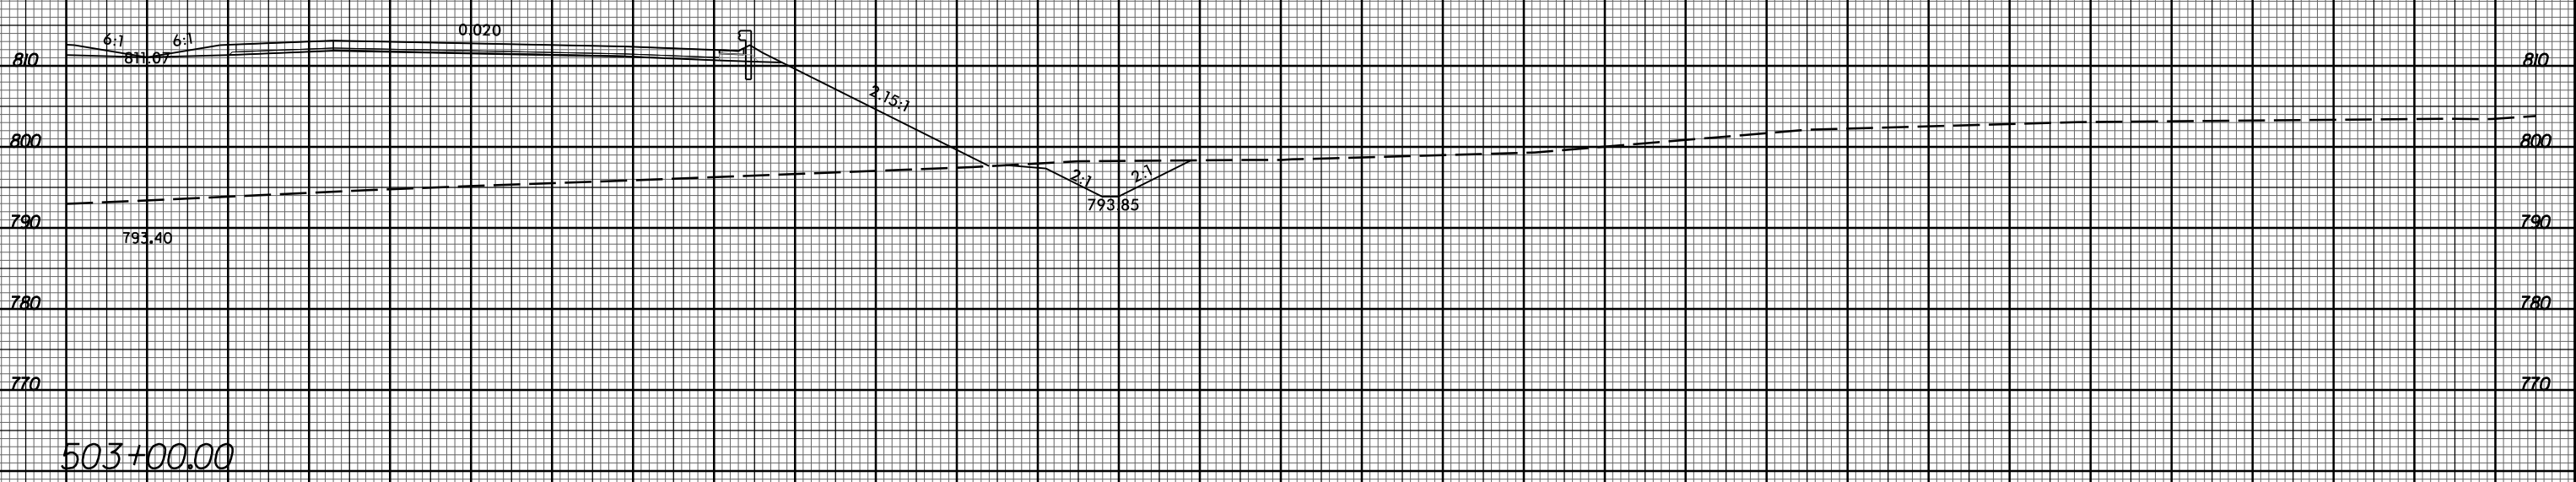

10 0 10 20 