


8/23/99



PROJ. REFERENCE NO.	SHEET NO.
U-2525C	X-387

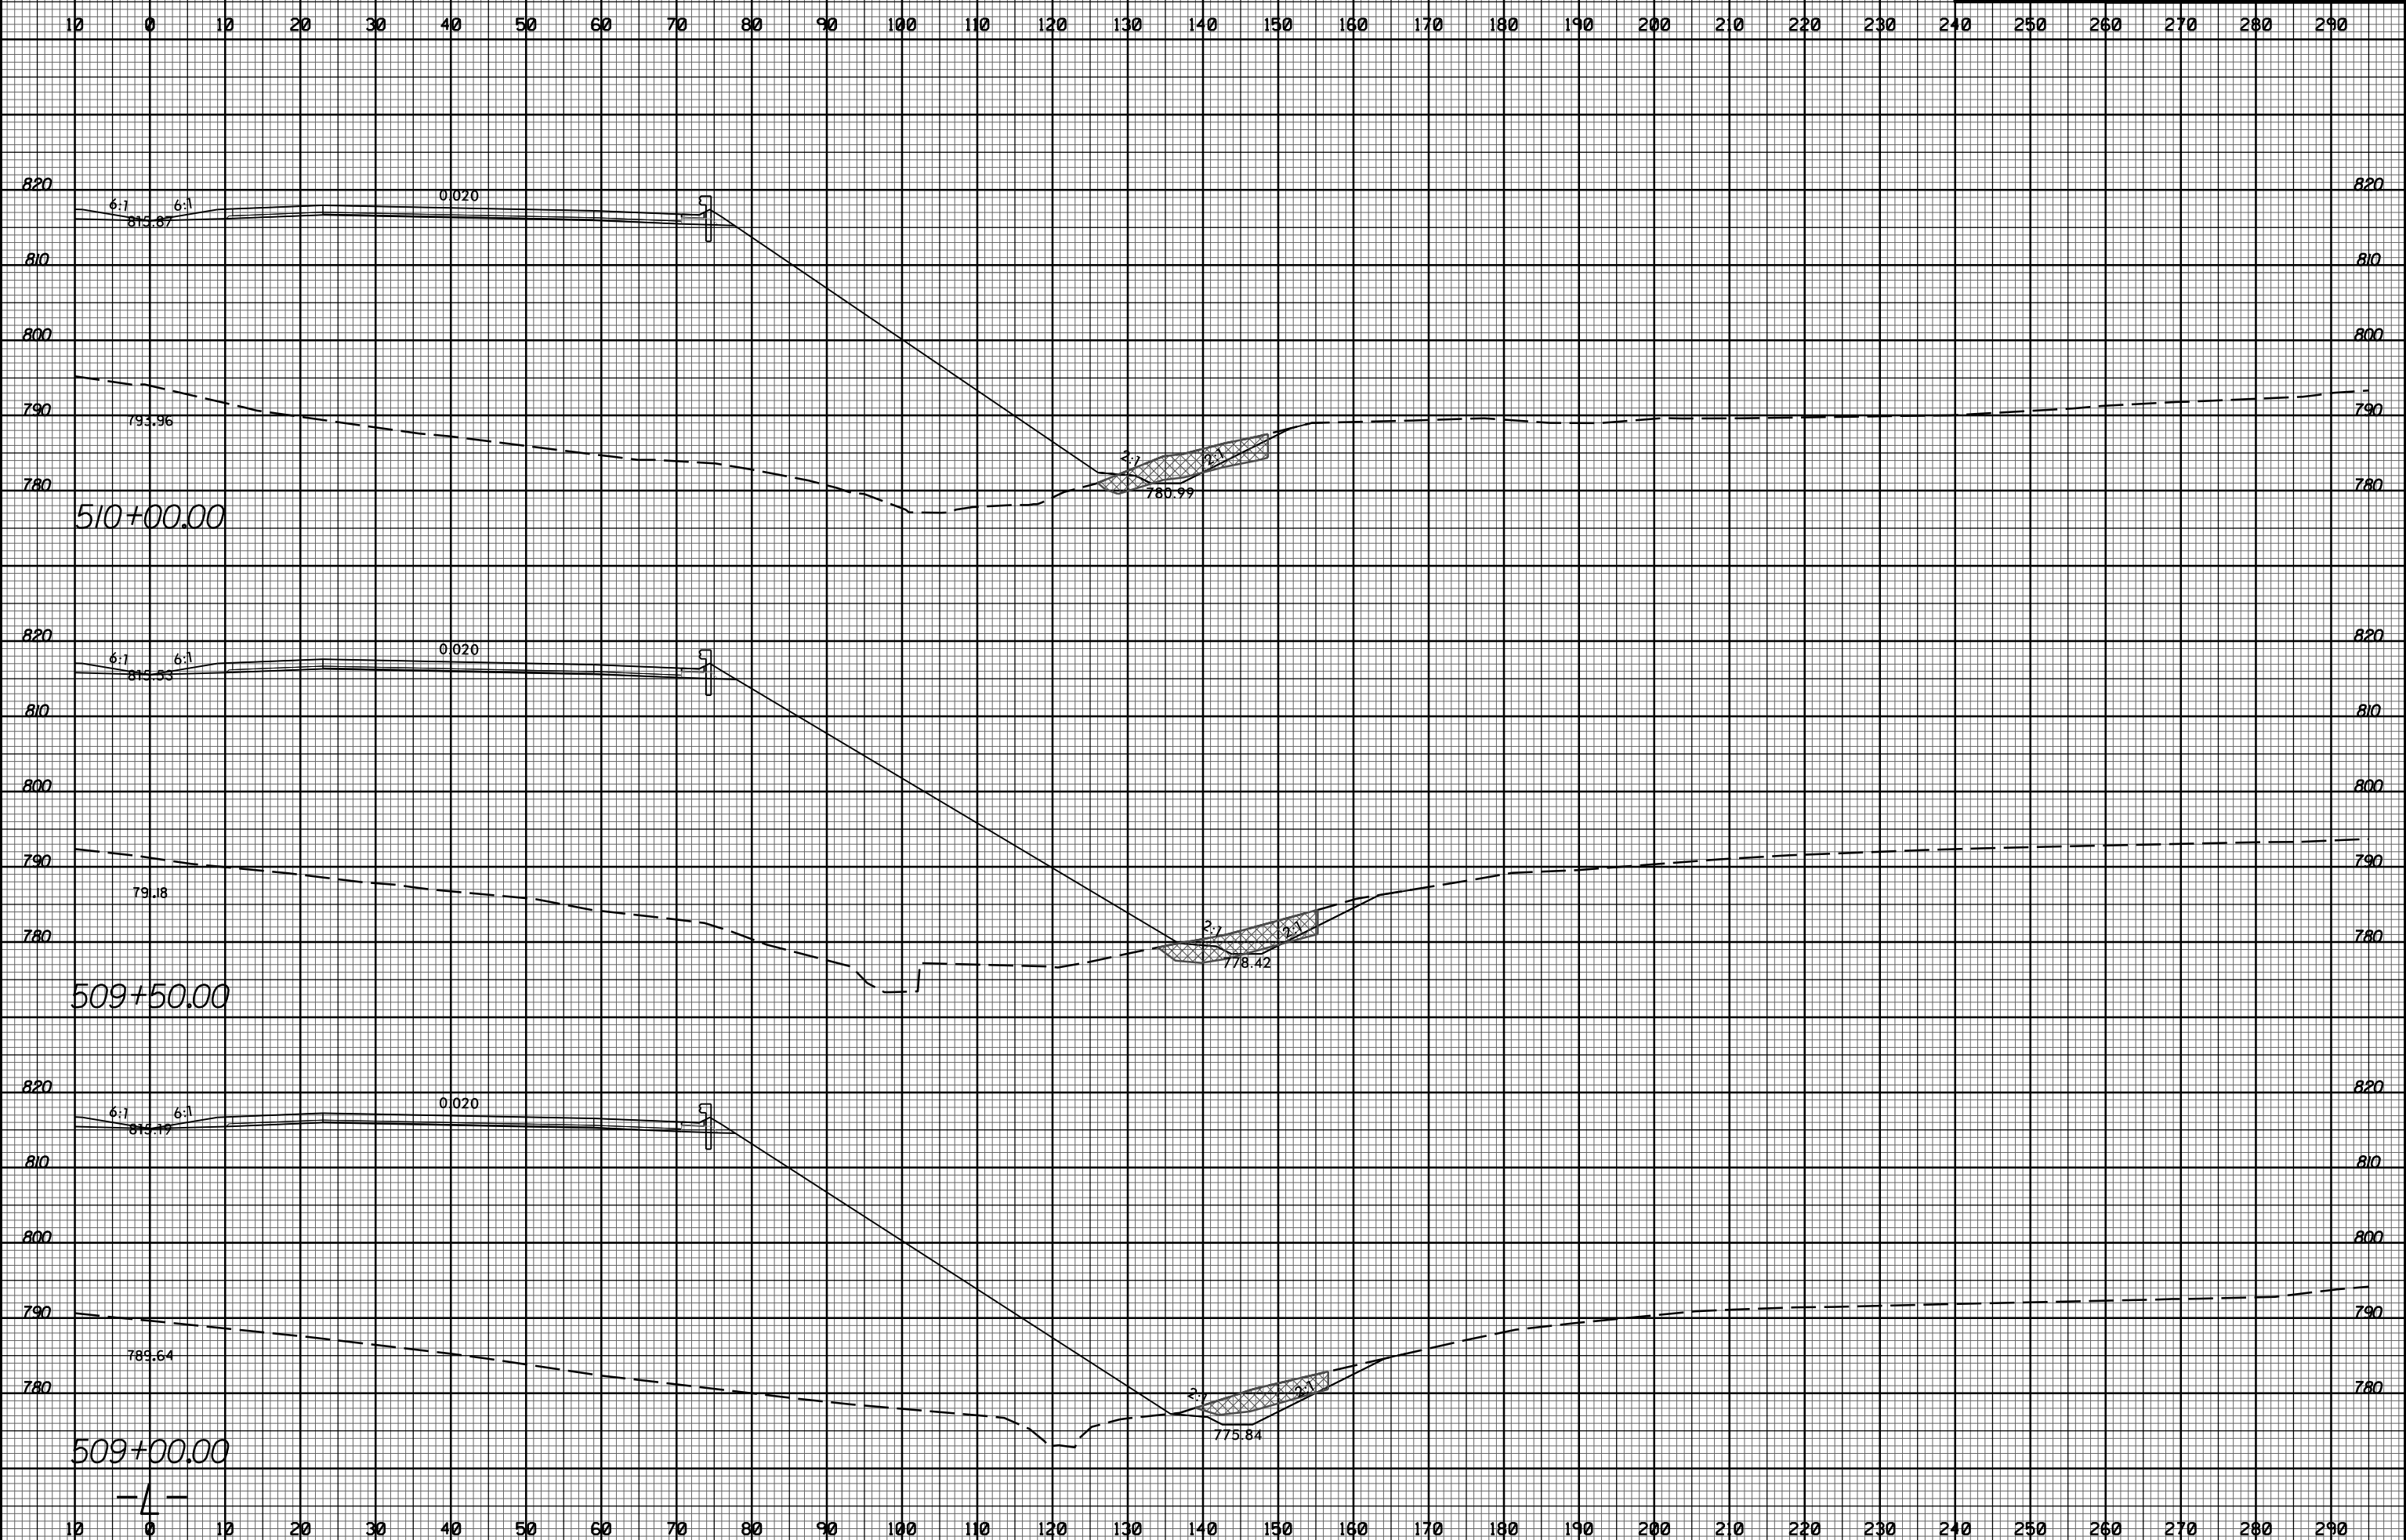

11/20/2017 11:58:32 AM rdy_xpl.Lrt.dgn

-4-