


8/23/99



10 0 10 20 

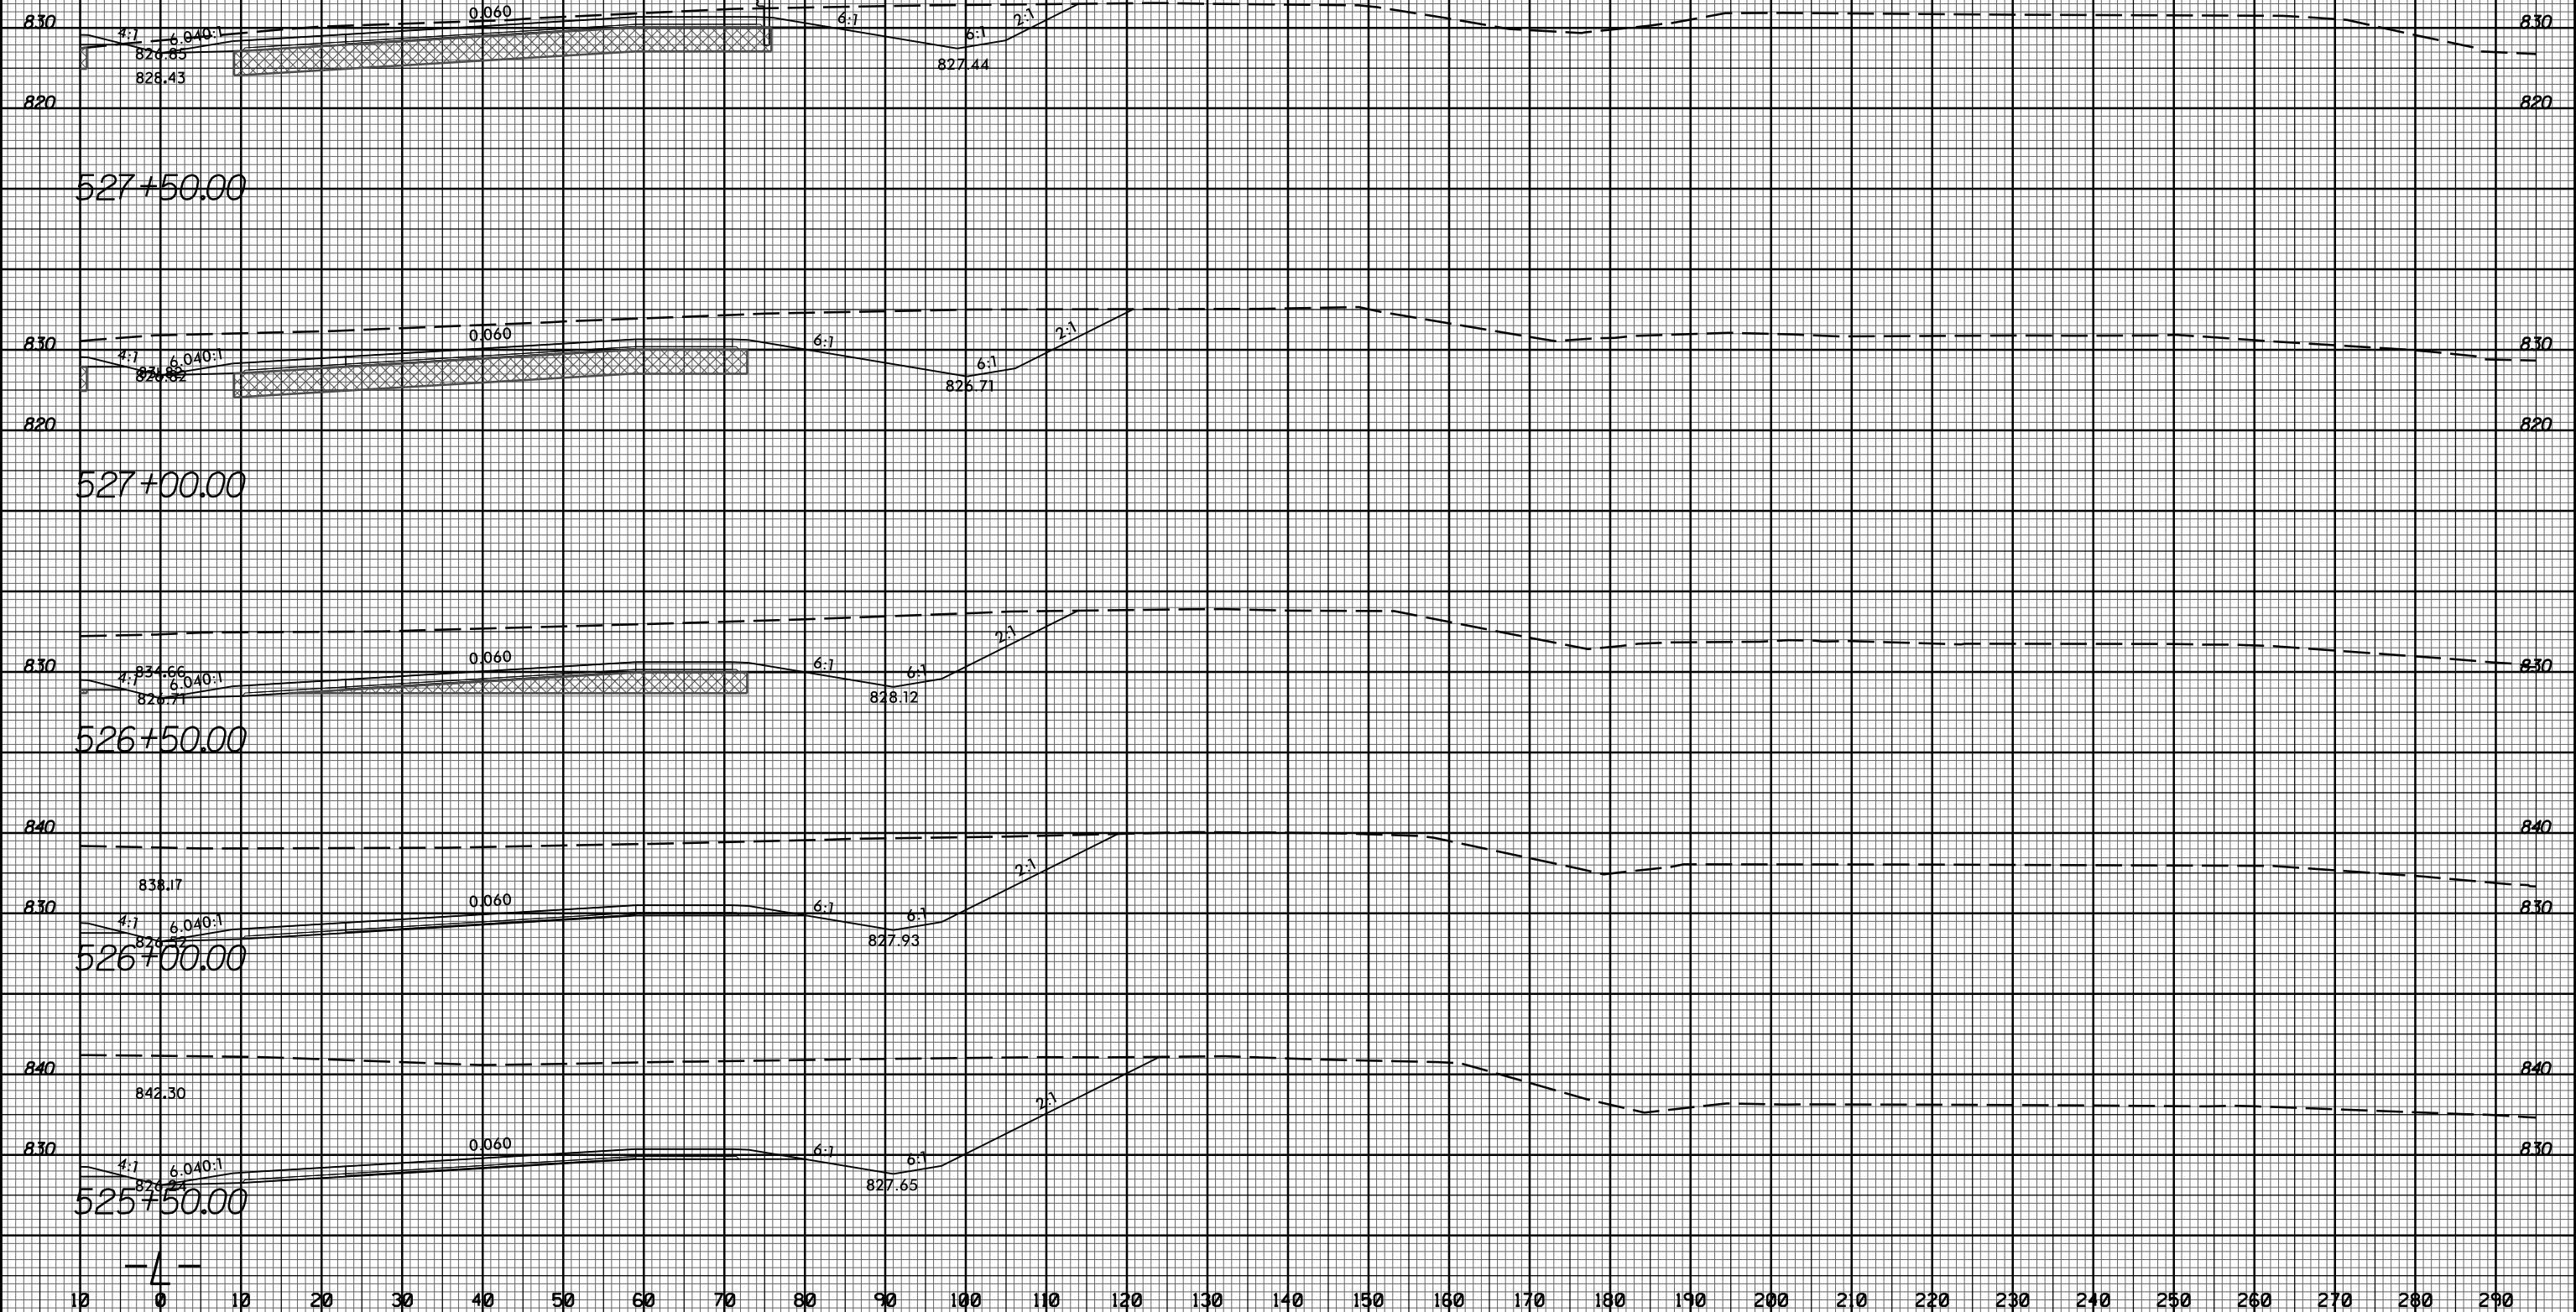

10 0 10 20 

11/20/2017  
 I:\S\2525C-rdy\_xpl.Lrt.dgn  
 User:rdy