


8/23/99



PROJ. REFERENCE NO.
U-2525C

SHEET NO.
X-411

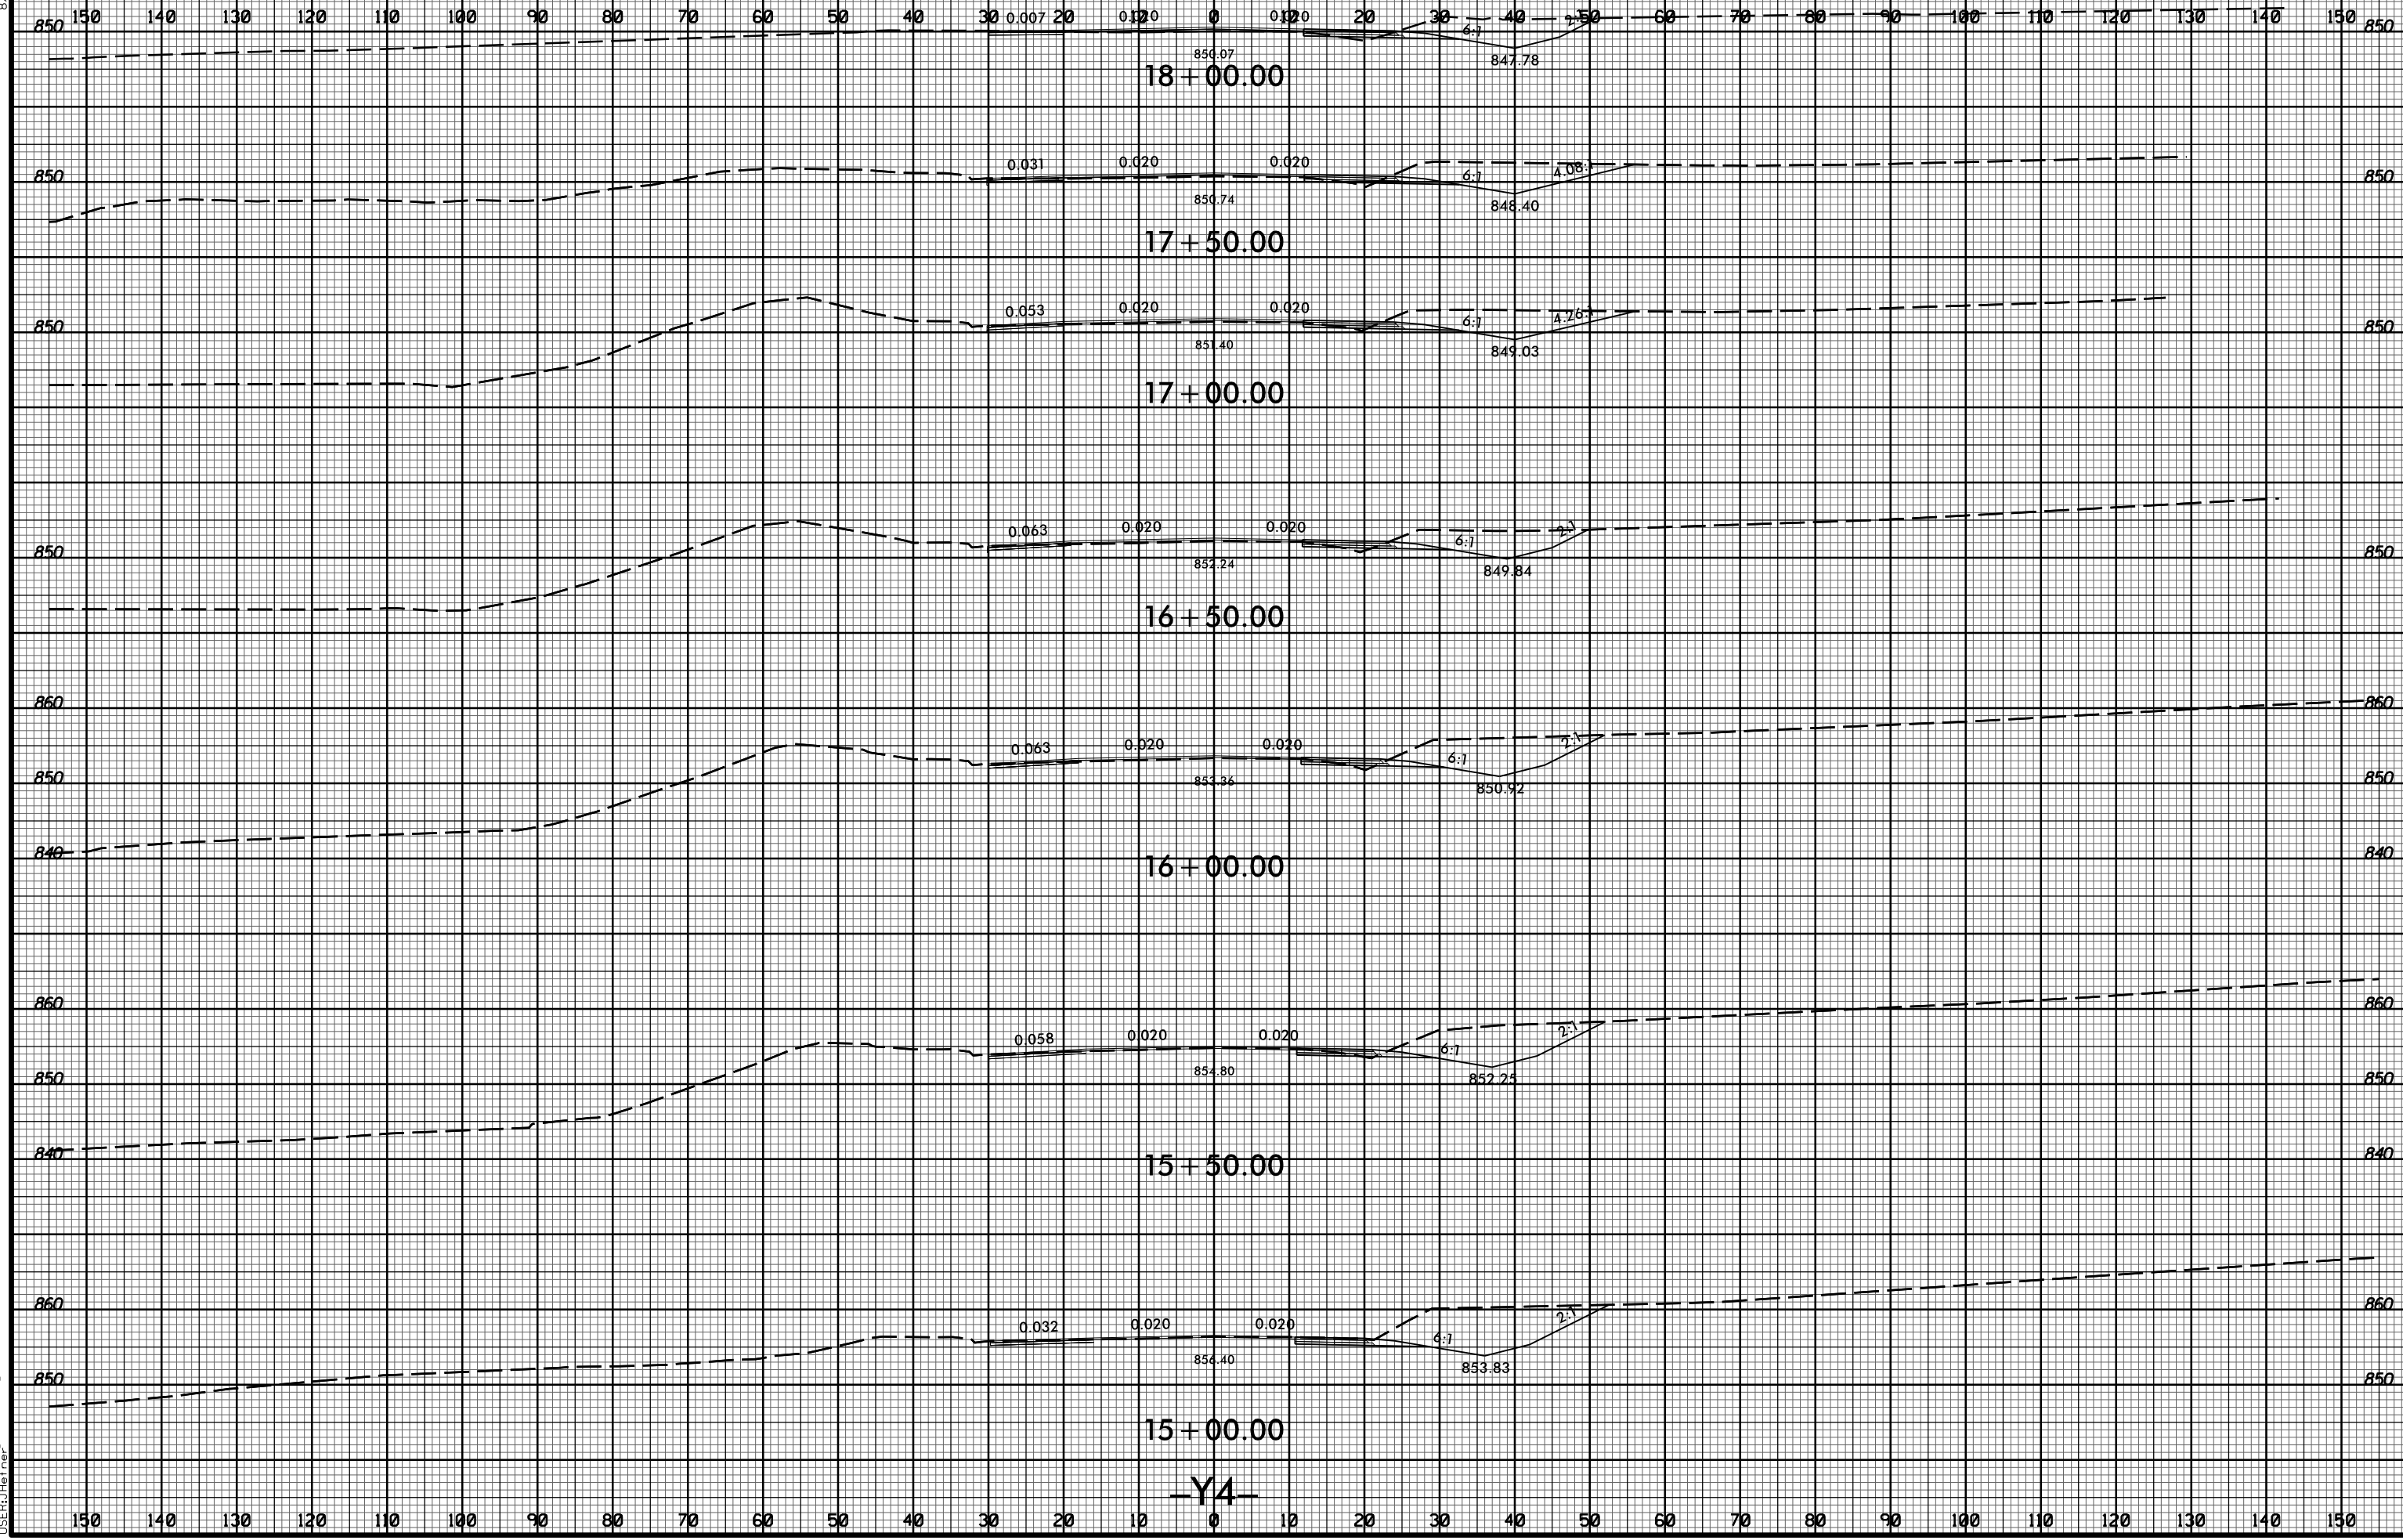

11/20/2017
1:58:35 PM
U:\Projects\2525C-rdy_xpl_Y4.dgn

-Y4-