


8/23/99



PROJ. REFERENCE NO.	SHEET NO.
U-2525C	X-413

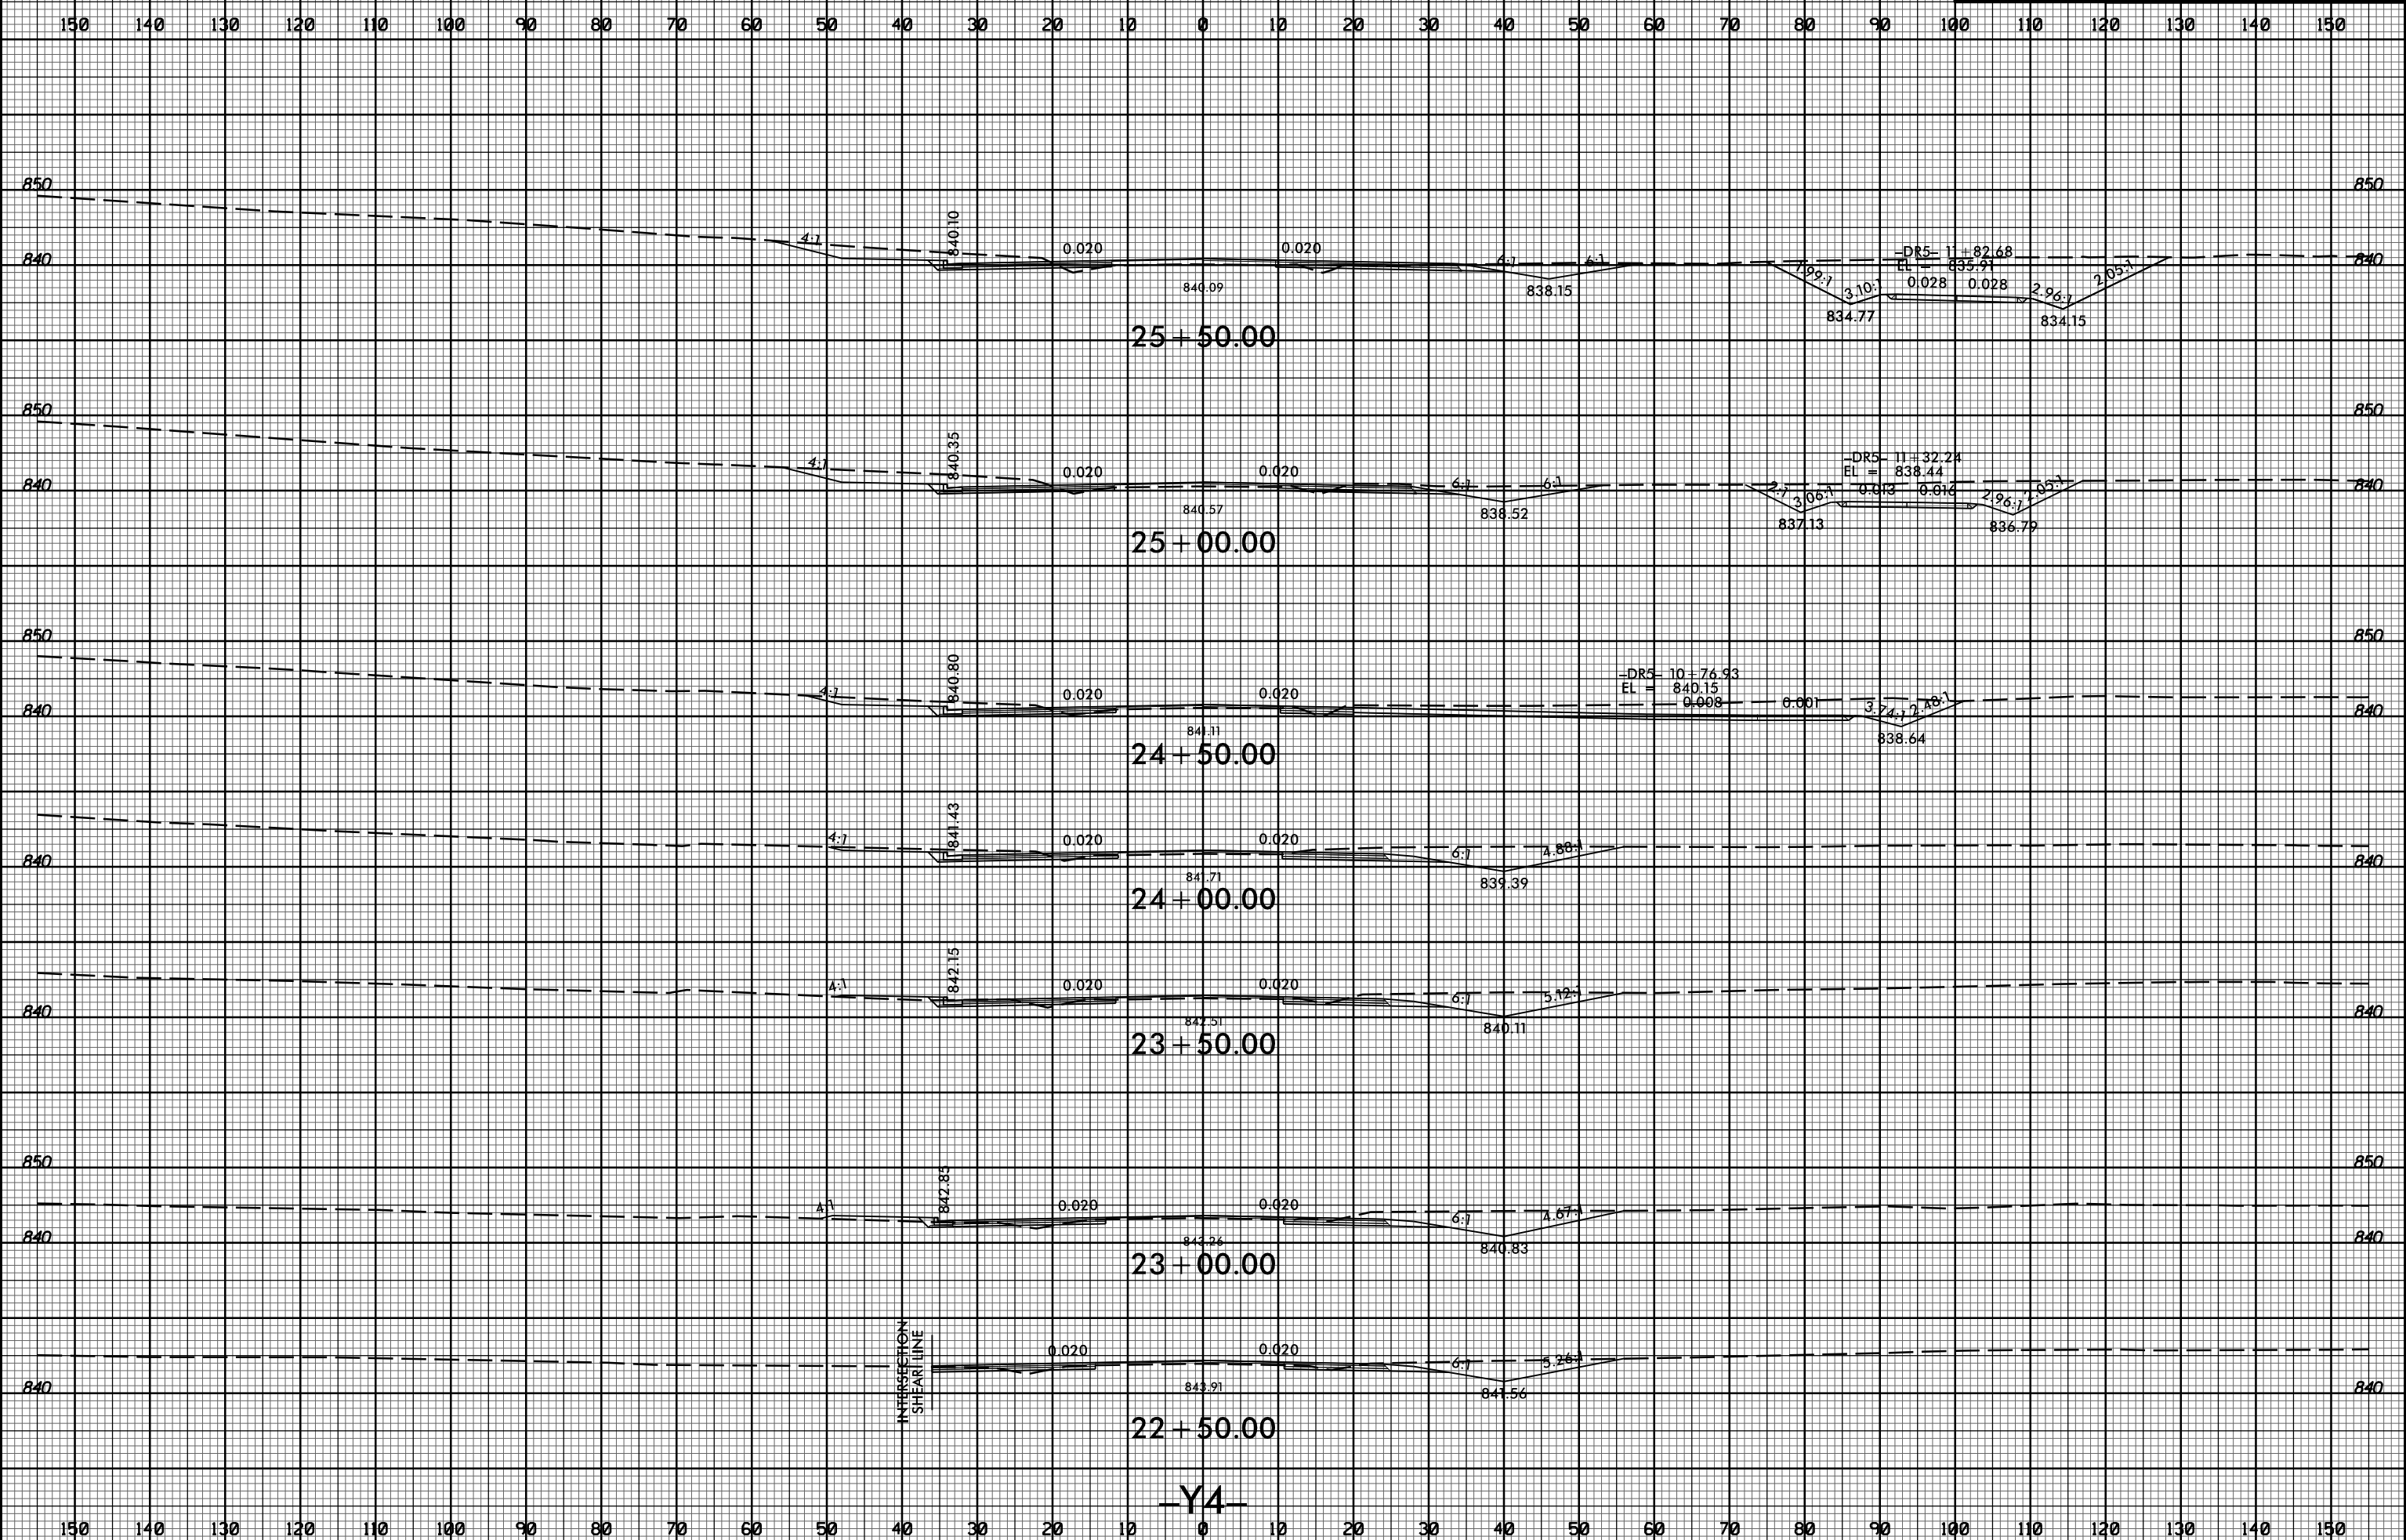

11/20/2017 11:58:35 U:\2525C-rdy_xpl_14.dgn

-Y4-