


8/23/99



PROJ. REFERENCE NO.
U-2525C

SHEET NO.
X-416

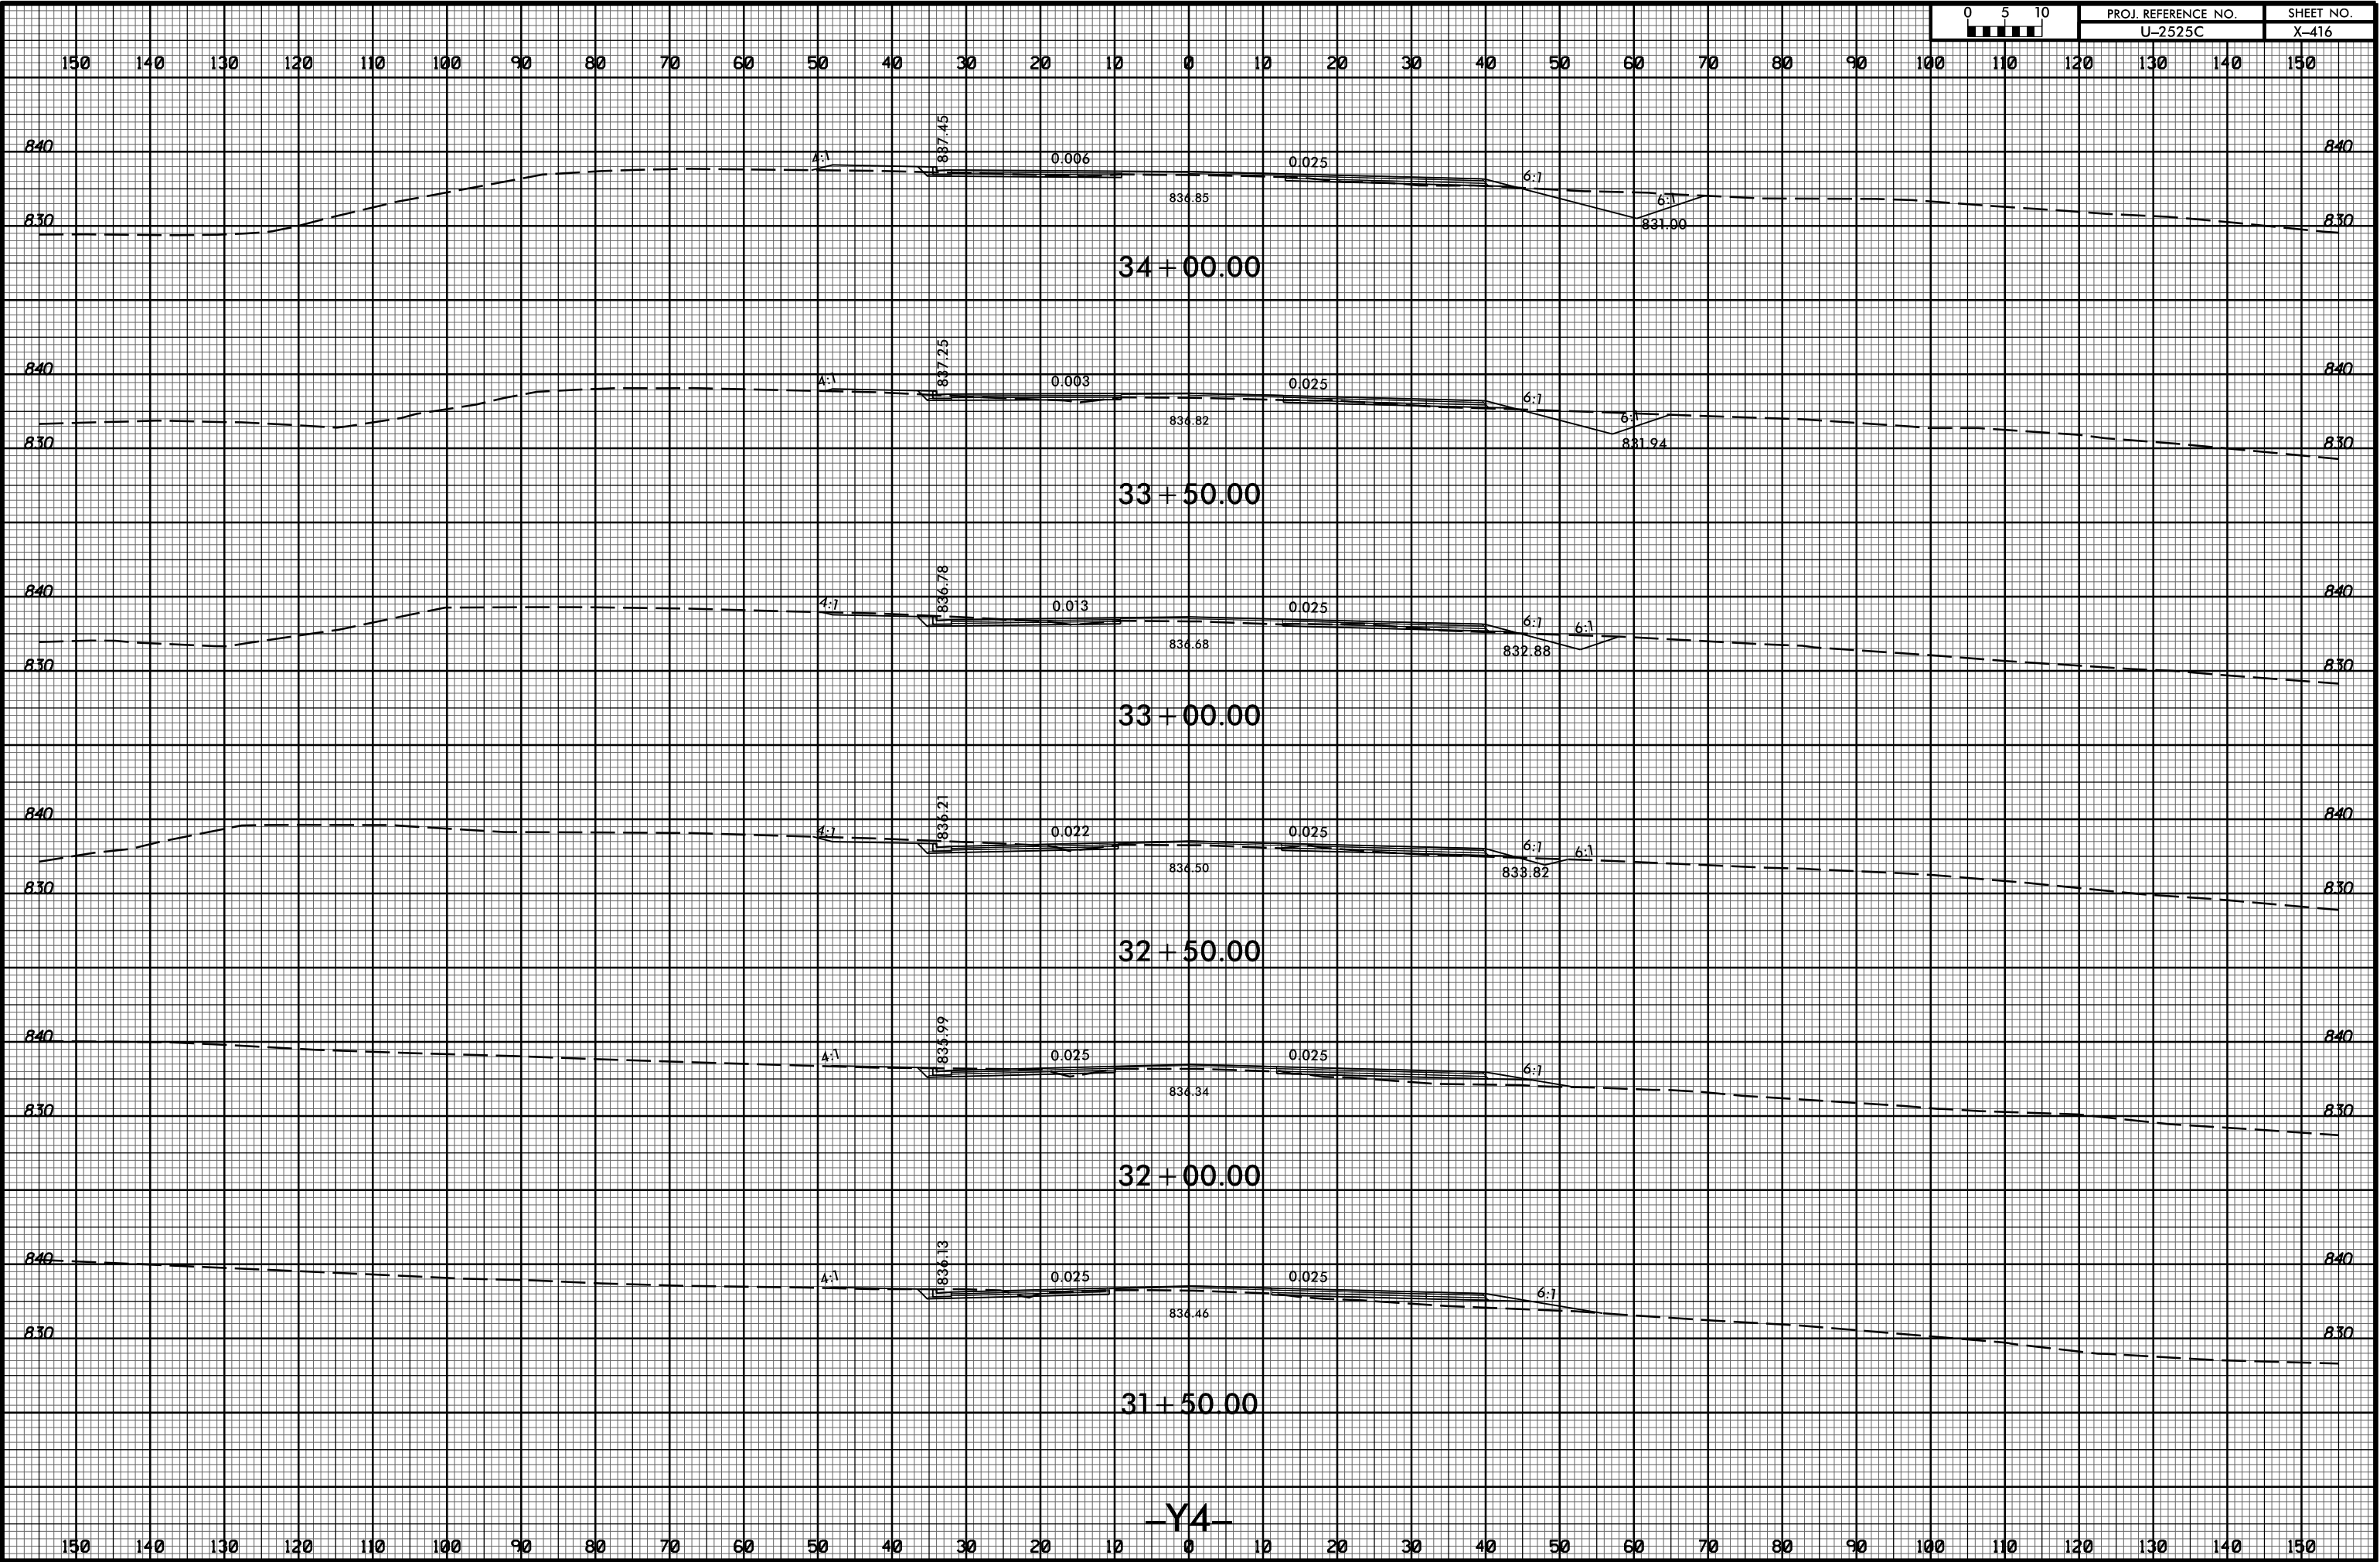

-Y4-

11/20/2017 11:58:35 AM U:\Projects\2525C\rdy_xpl_Y4.dgn