


8/23/99

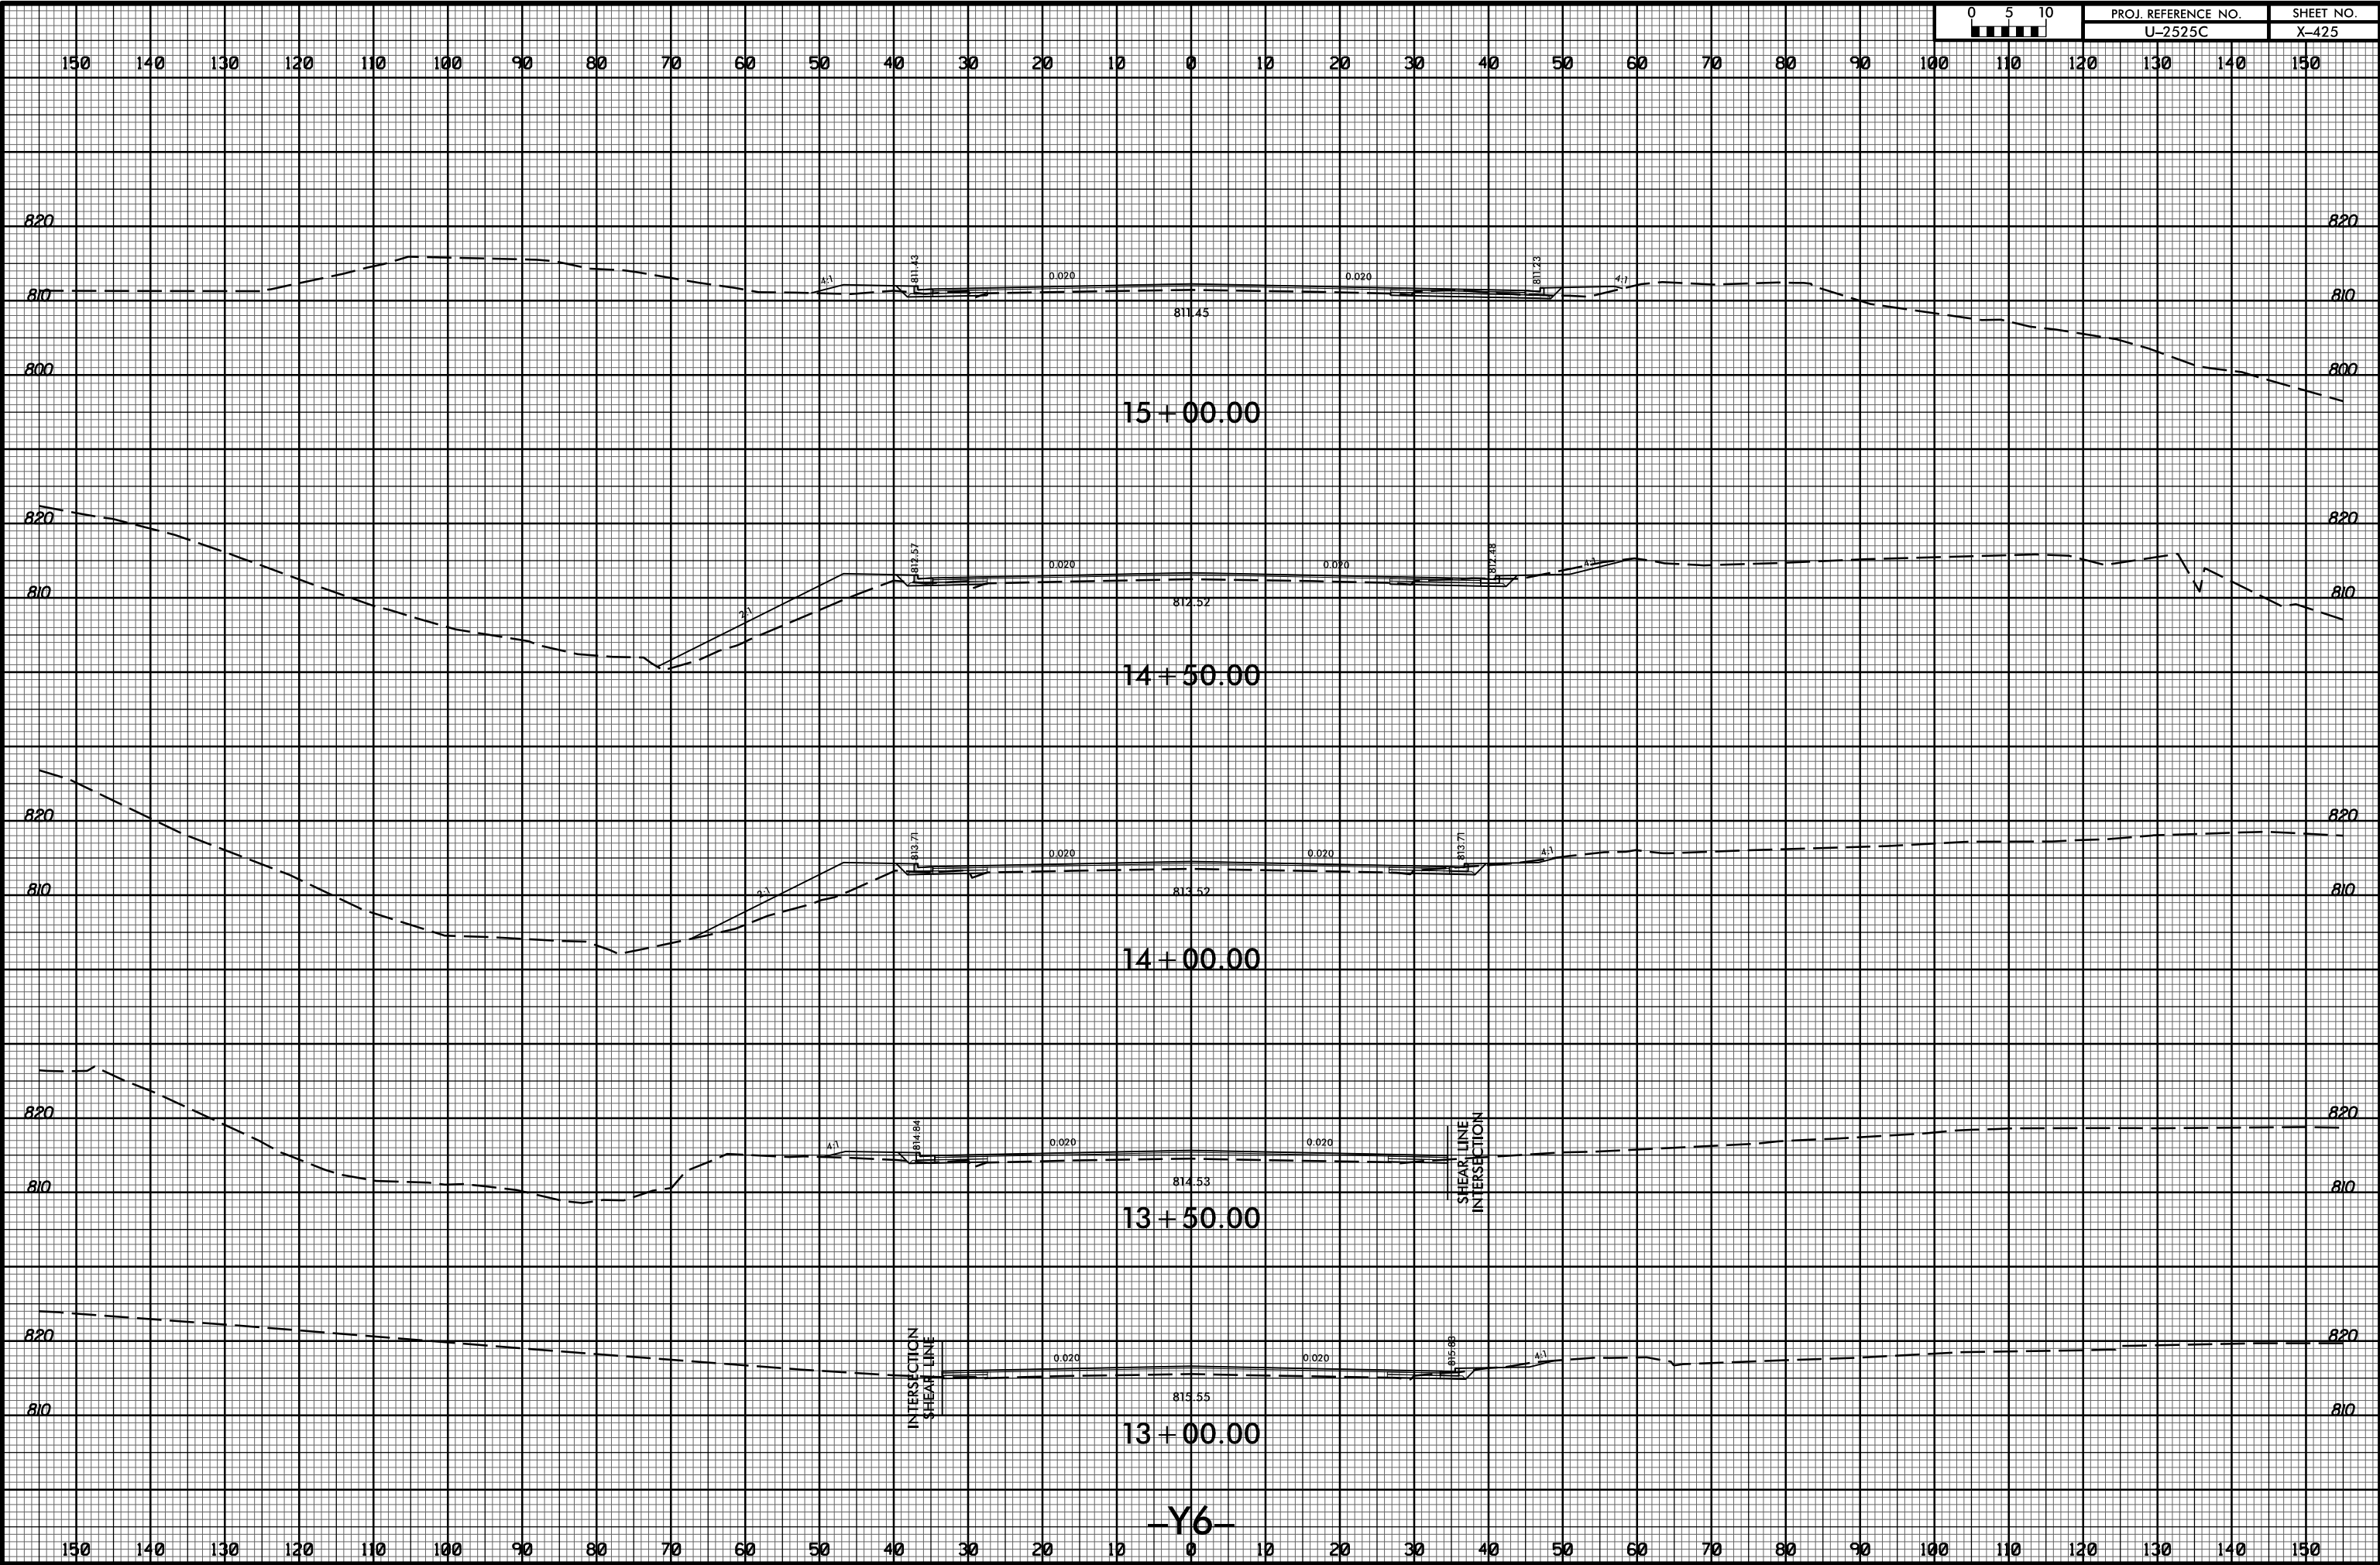

| | |
|---------------------|-----------|
| PROJ. REFERENCE NO. | SHEET NO. |
| U-2525C | X-425 |

| | |
|---------------------|-----------|
| PROJ. REFERENCE NO. | SHEET NO. |
| U-2525C | X-425 |



11/20/2017
 I:\Projects\2525C_rdy_xpl\Y6.dgn
 User: rdy