



8/23/99

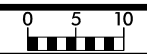

PROJ. REFERENCE NO.	SHEET NO.
U-2525C	X-428

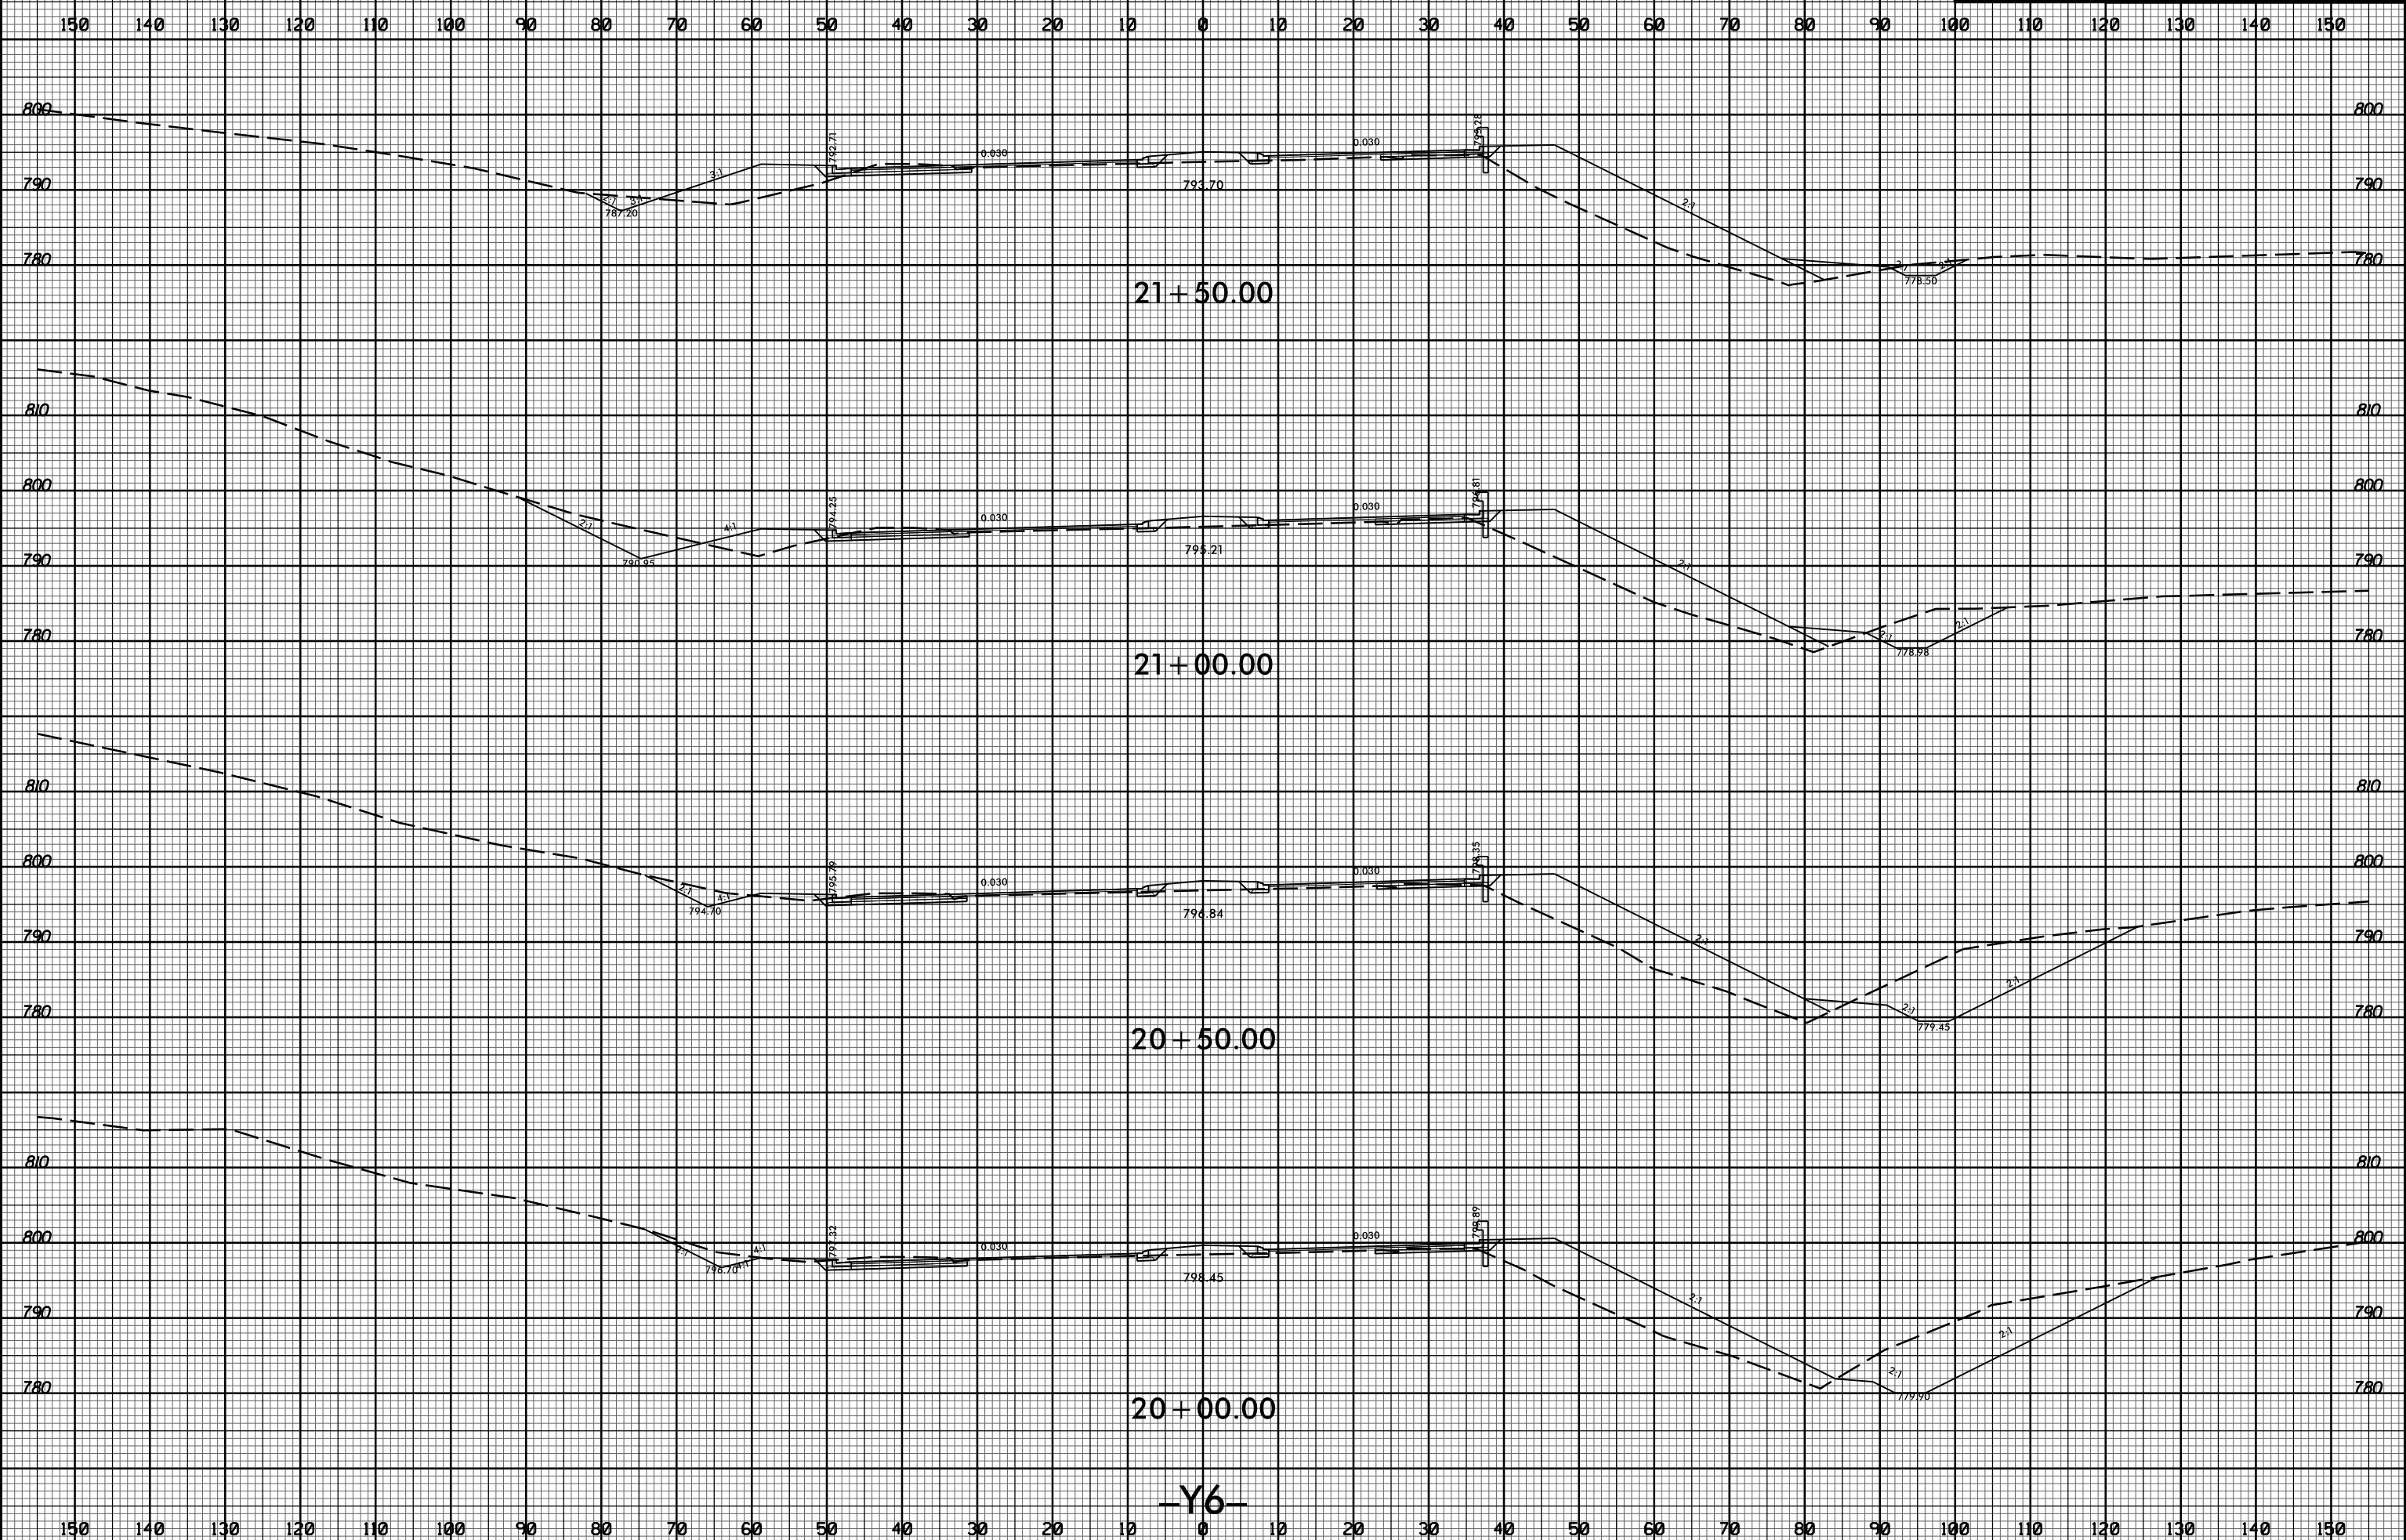

-Y6-

11/20/2017 11:58:33 U:\Projects\2525c\_rdy\_xpl\Y6.dgn