


8/23/99



PROJ. REFERENCE NO.
U-2525C

SHEET NO.
X-433

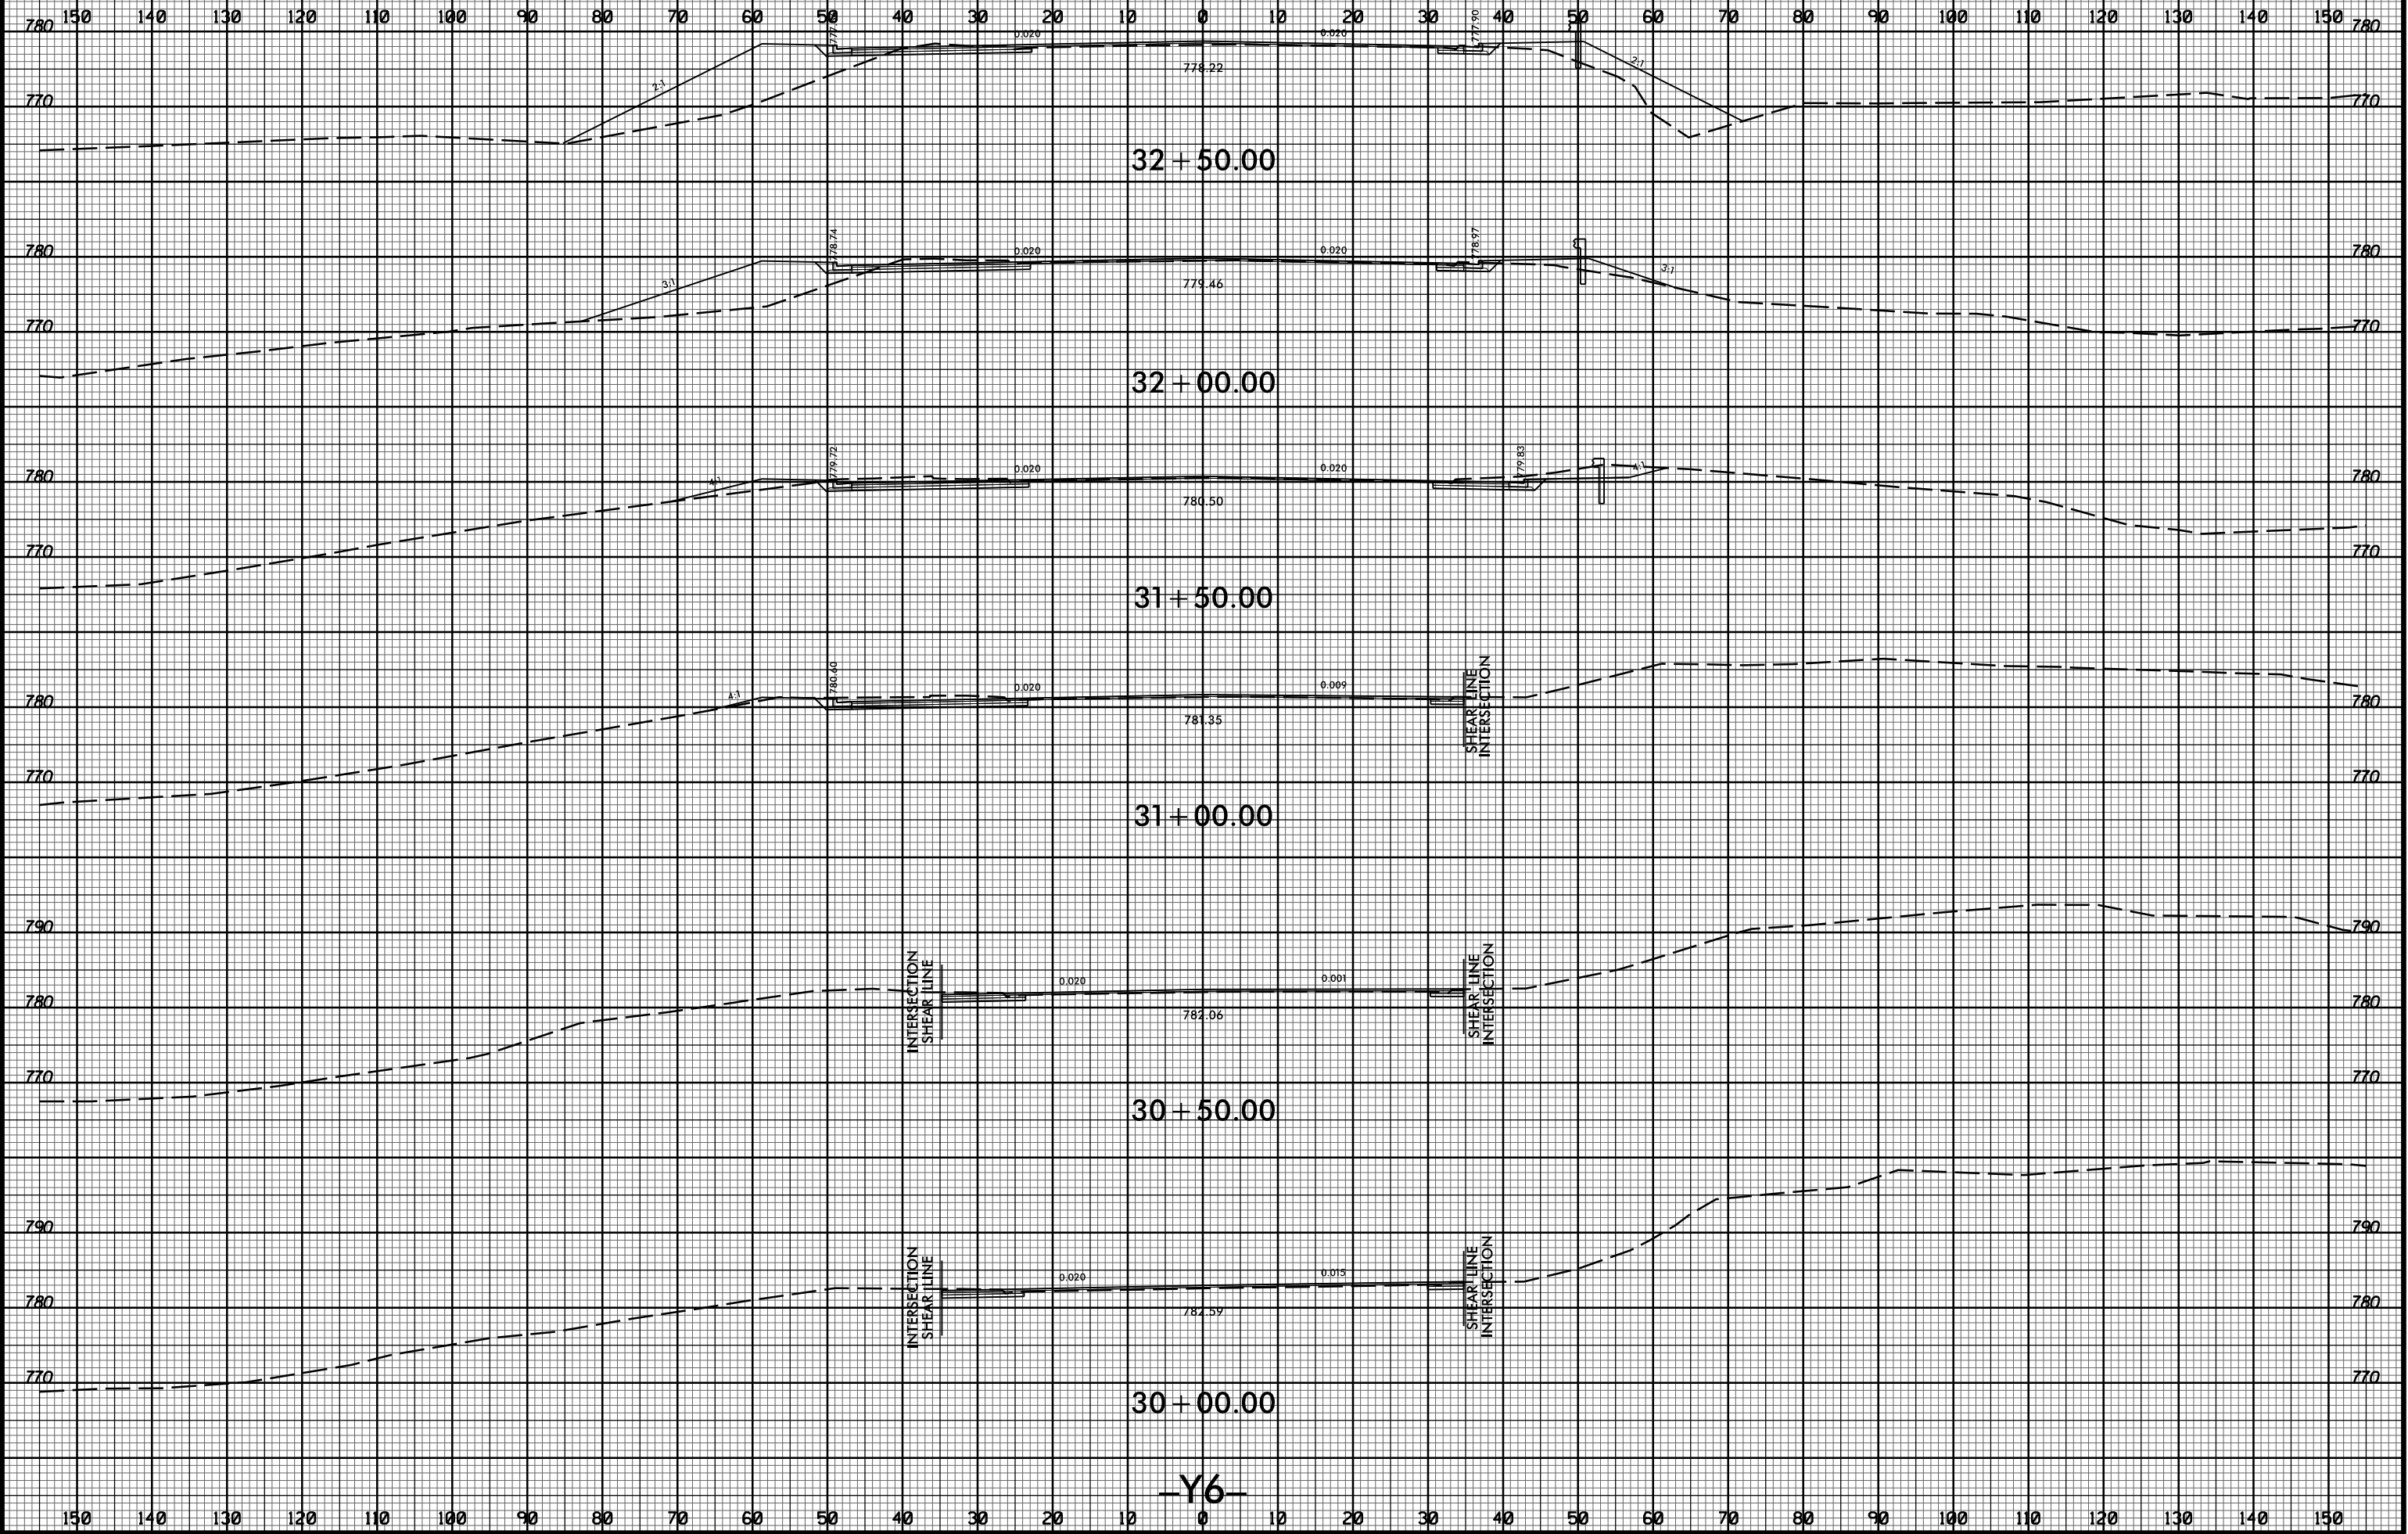

-Y6-

11/20/2017
1:58:32 PM
U:\Projects\2525C_rdy_xpl\Y6.dgn