


8/23/99



PROJ. REFERENCE NO.
U-2525C

SHEET NO.
X-446

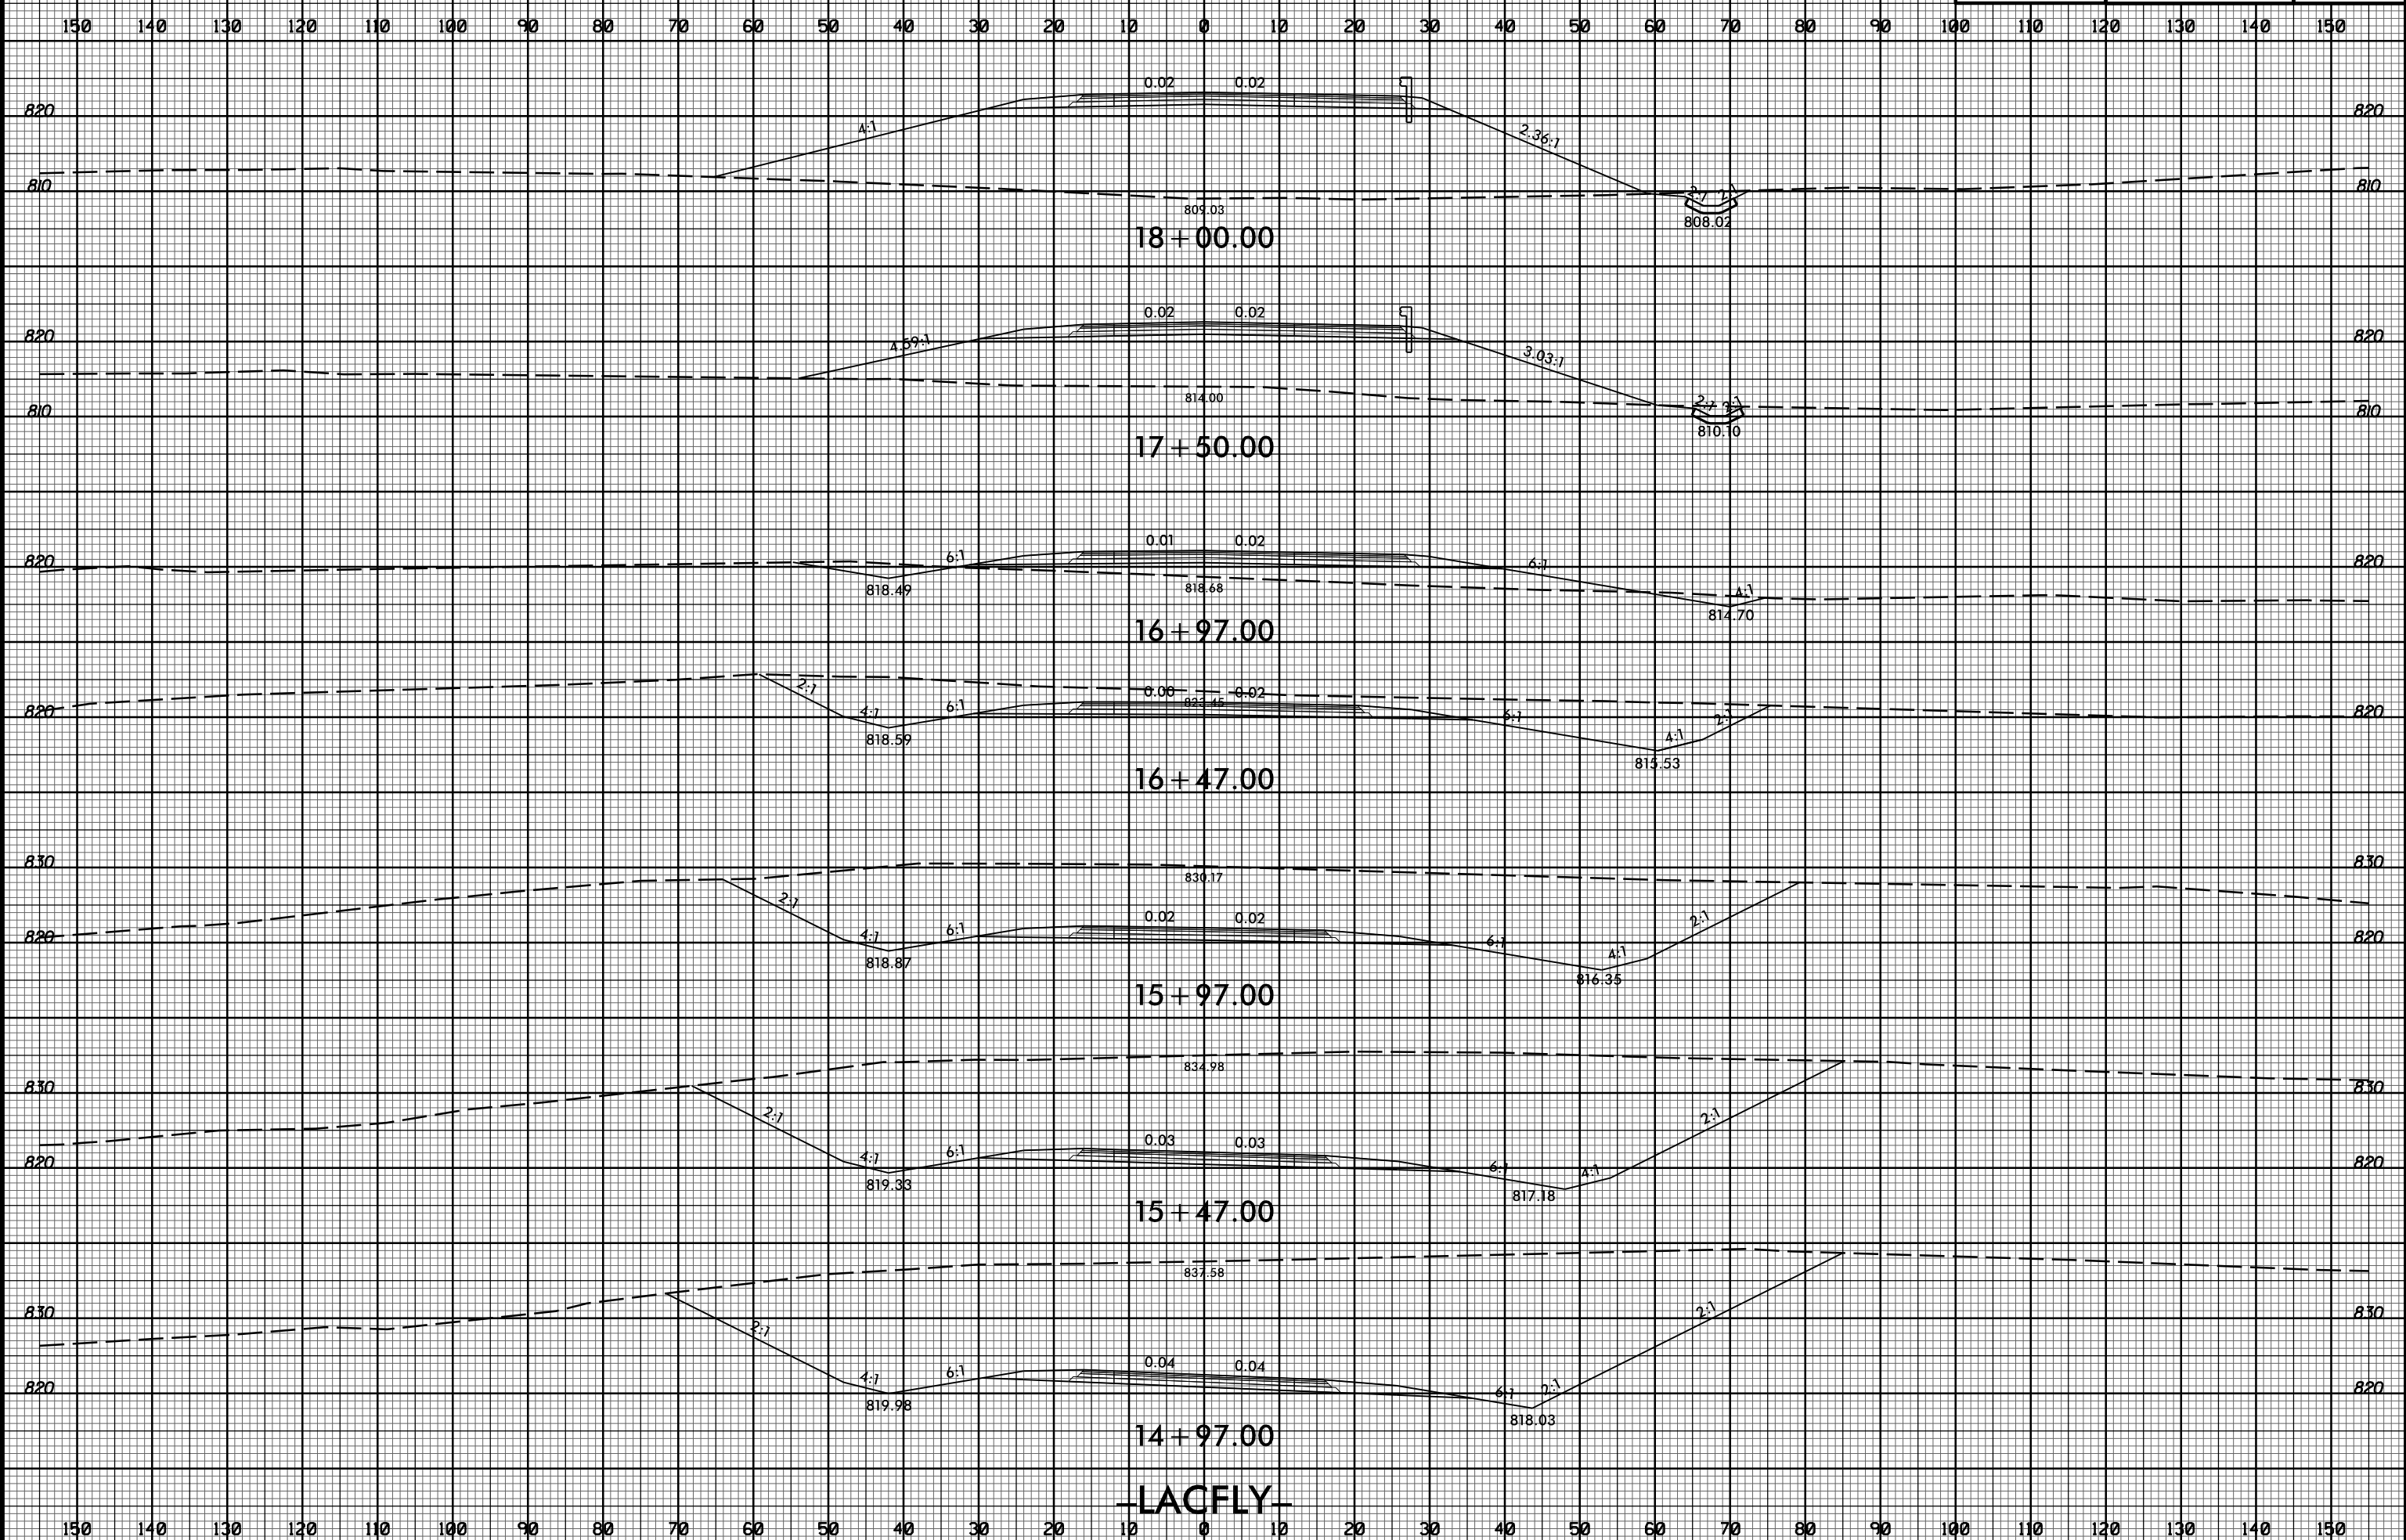

11/20/2017
13:58:32
U:\Projects\2525C-rdy_xpl\LACFLY.dgn