


8/23/99



PROJ. REFERENCE NO.
U-2525C

SHEET NO.
X-454

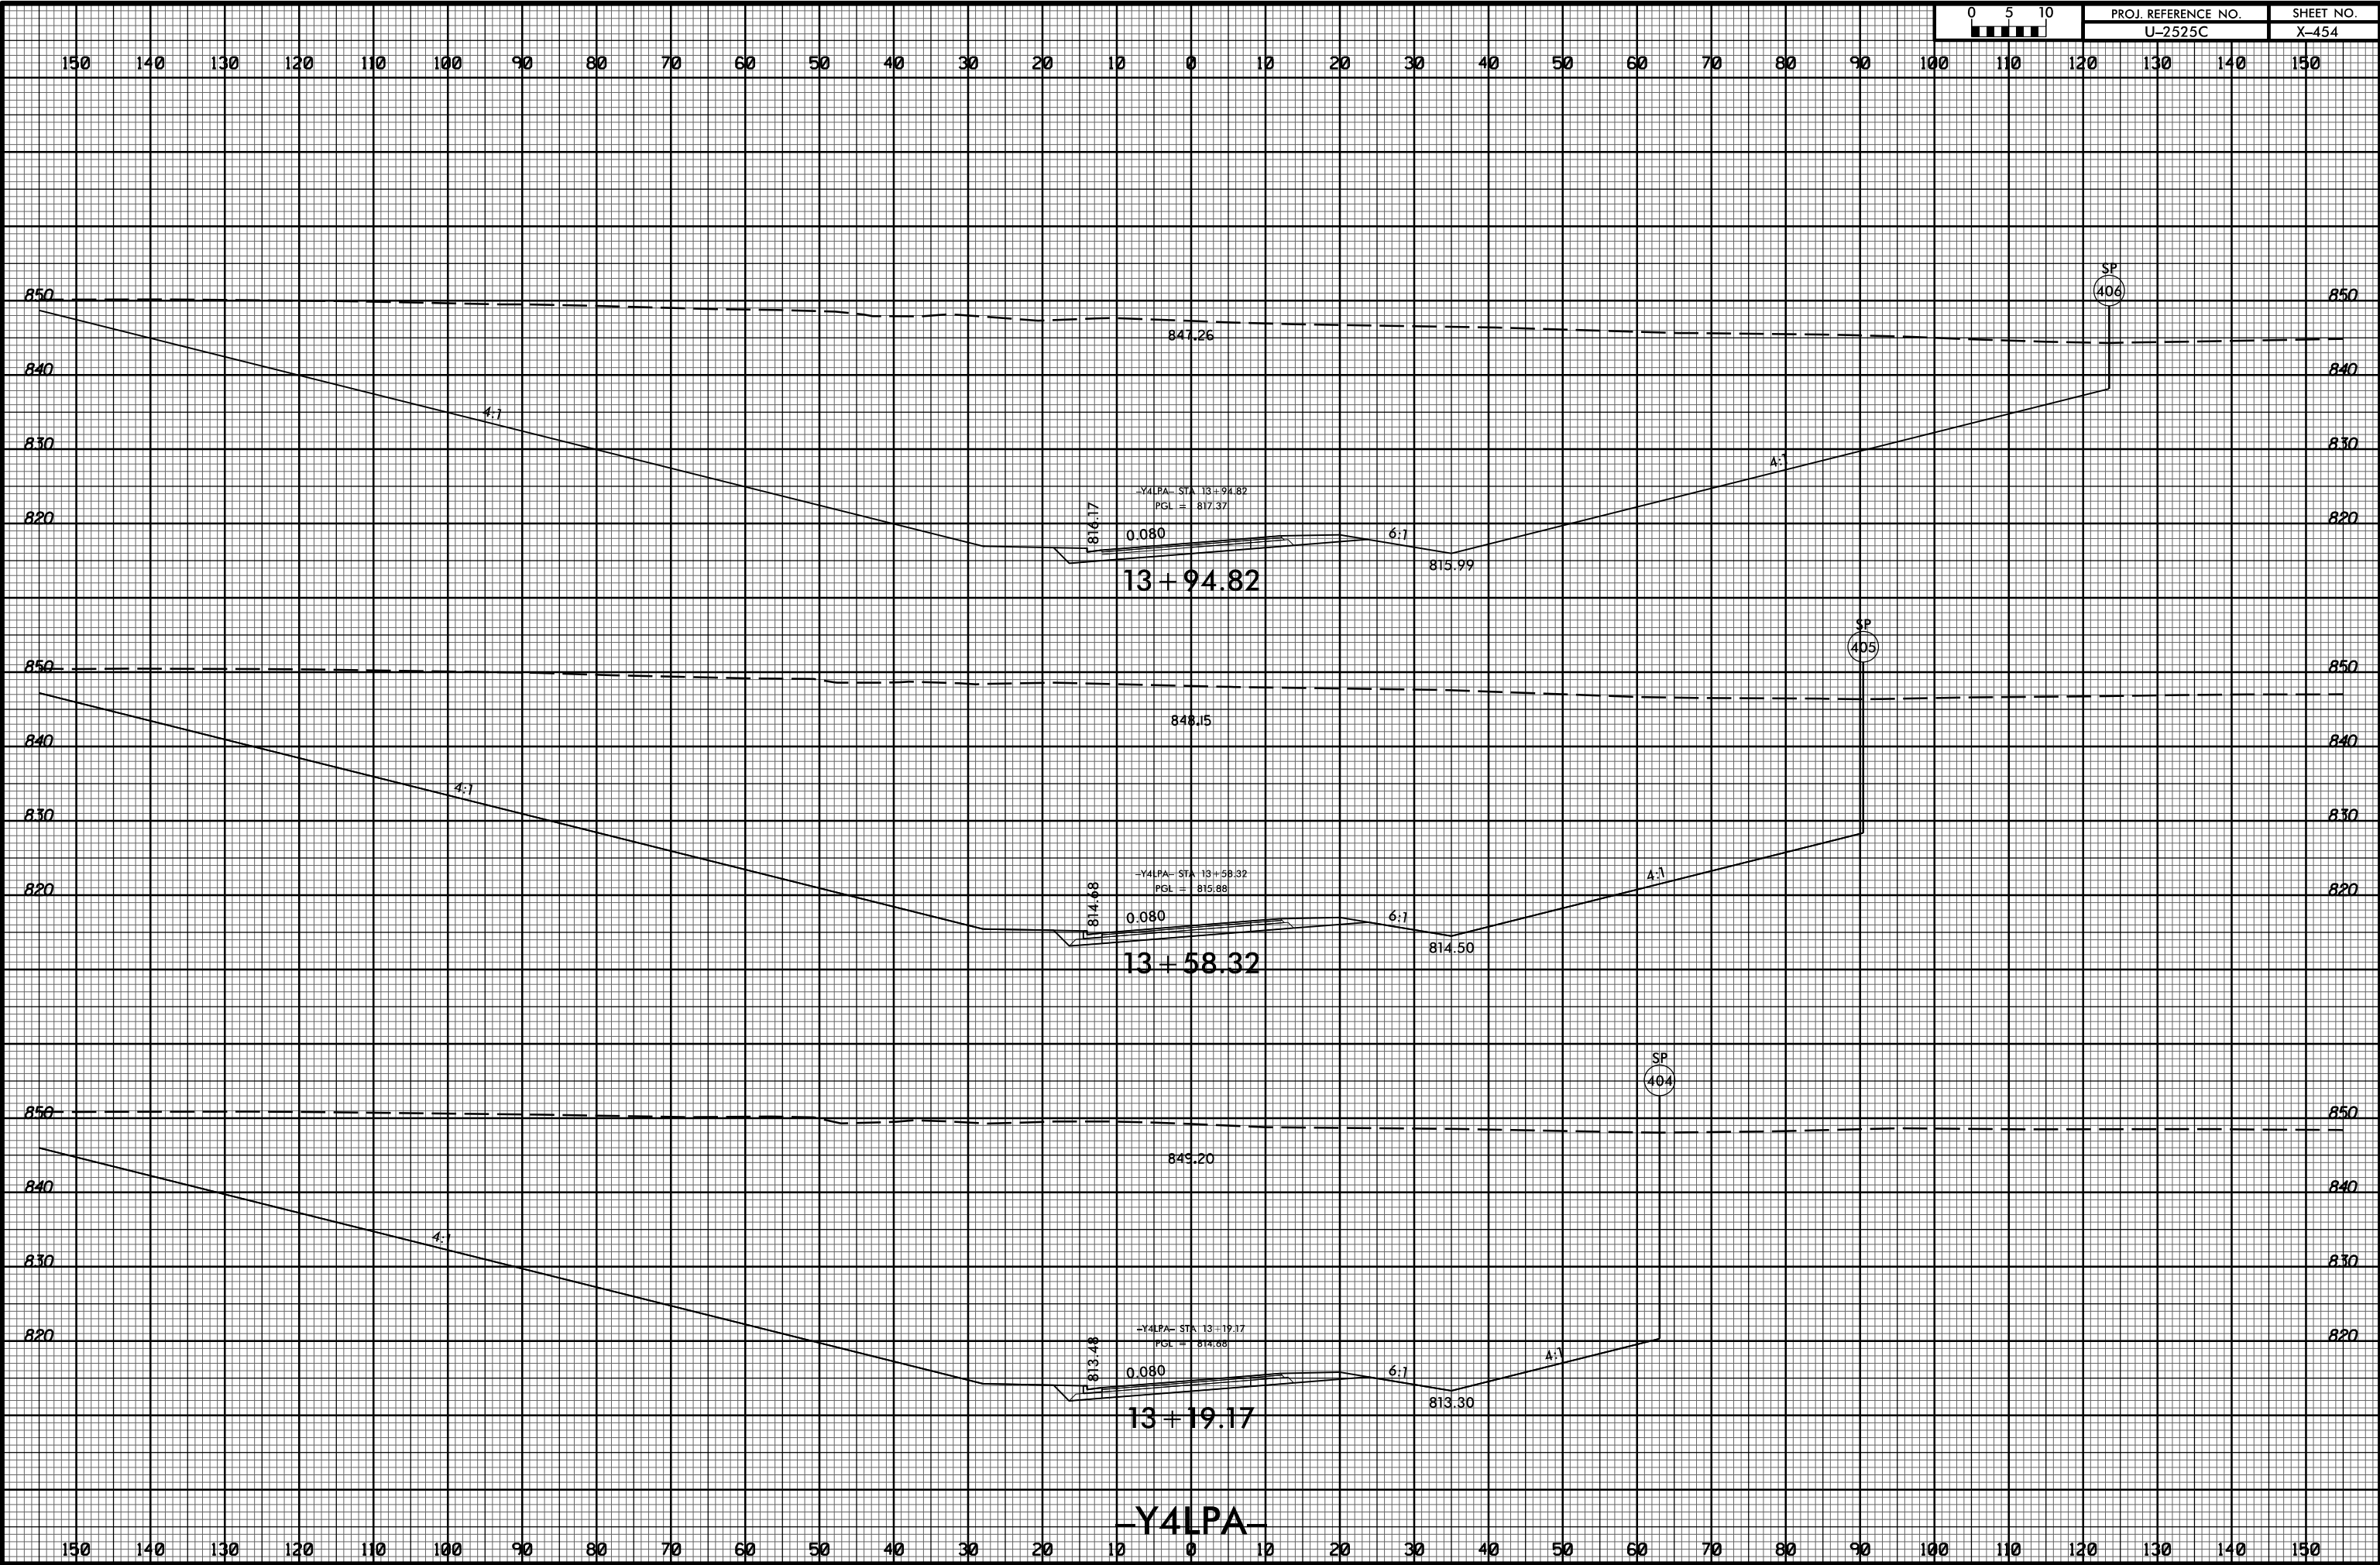

11/20/2017
I:\Projects\2525c_rdy_xpl\Y4LPA.dgn

Y4LPA