


8/23/99



PROJ. REFERENCE NO.
U-2525C

SHEET NO.
X-456

150 140 130 120 110 100 90 80 70 60 50 40 30 20 10 0 10 20 30 40 50 60 70 80 90 100 110 120 130 140 150

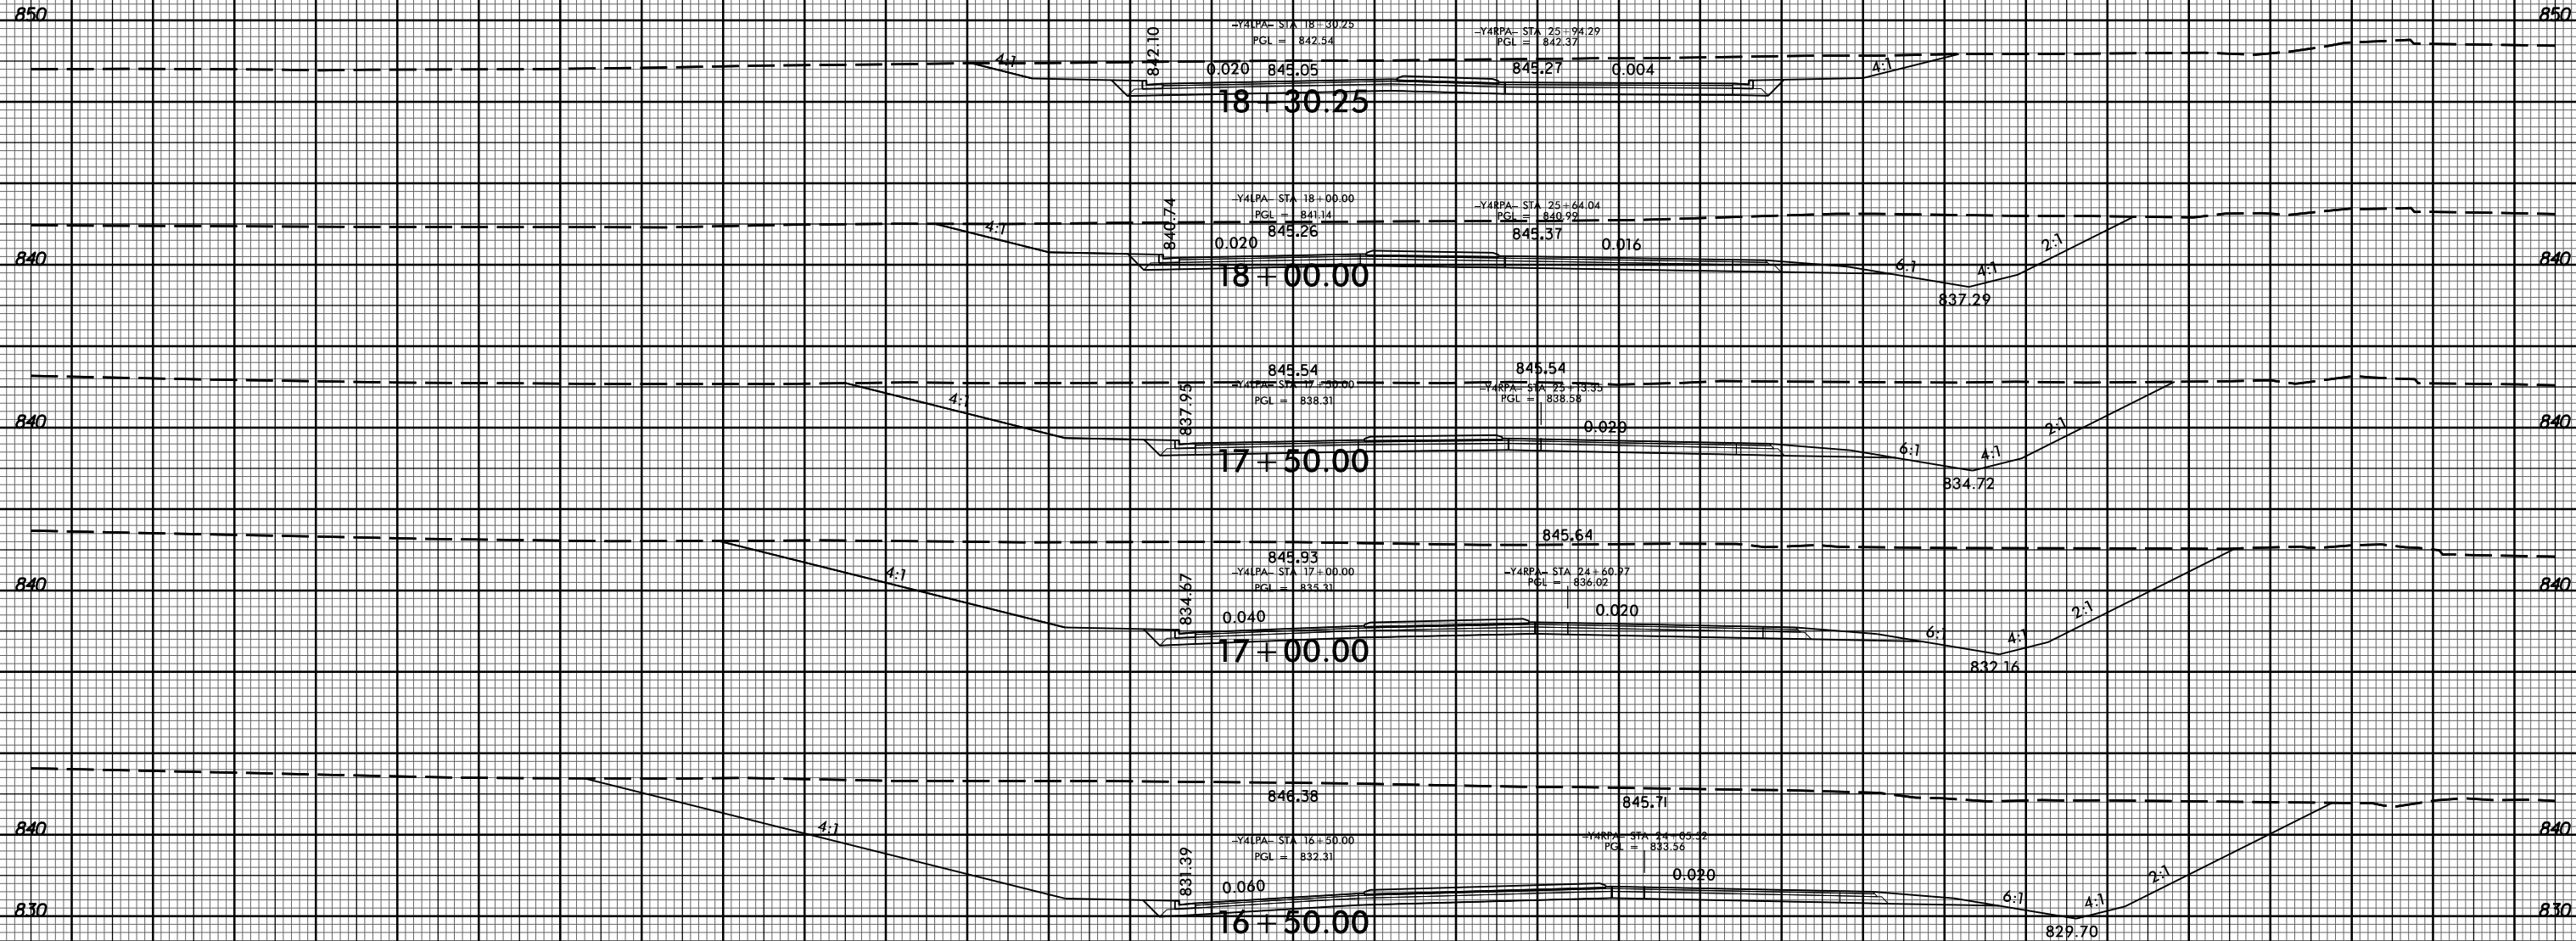

850

850

840

840

840

840

840

840

840

840

830

830

Y4LPA

150 140 130 120 110 100 90 80 70 60 50 40 30 20 10 0 10 20 30 40 50 60 70 80 90 100 110 120 130 140 150

11/20/2017 11:58:32 AM U:\Projects\2525C\rdy_xpl\Y4LPA.dgn