


8/23/99



PROJ. REFERENCE NO.
U-2525C

SHEET NO.
X-460

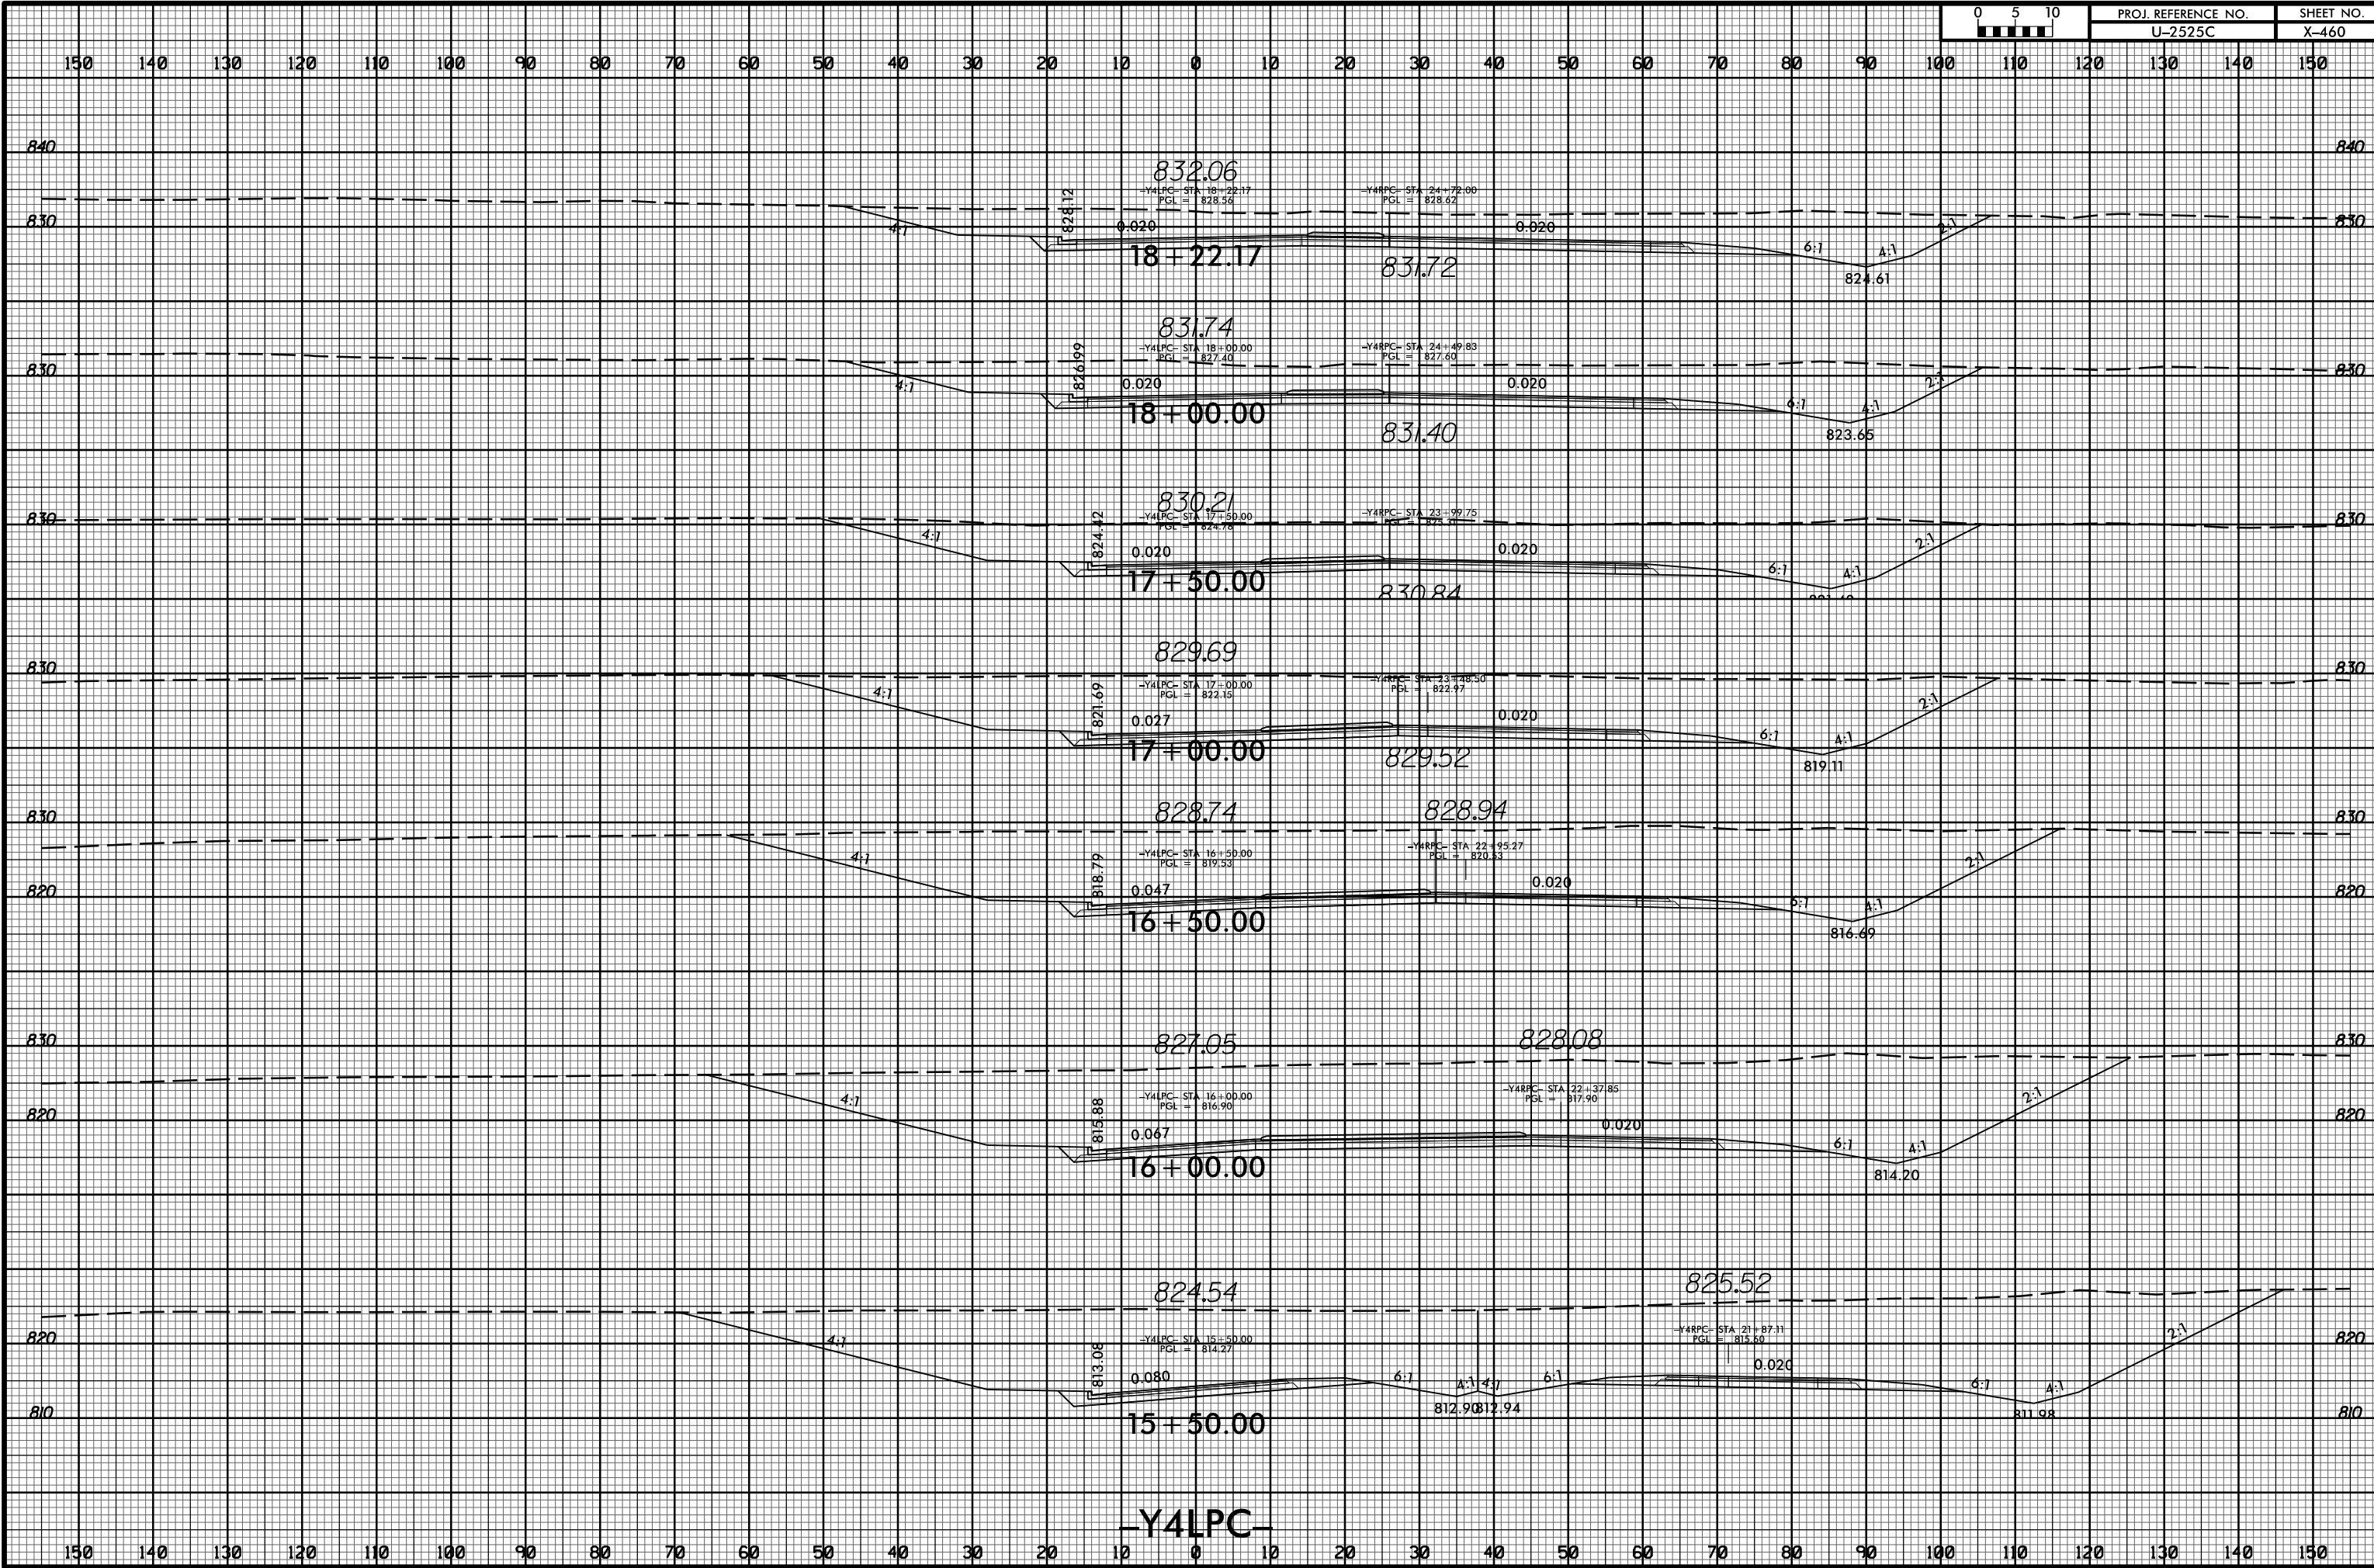

11/20/2017
U:\Projects\2525C\rdy_xpl\Y4LPC.dgn