


8/23/99



PROJ. REFERENCE NO.  
U-2525C

SHEET NO.  
X-461

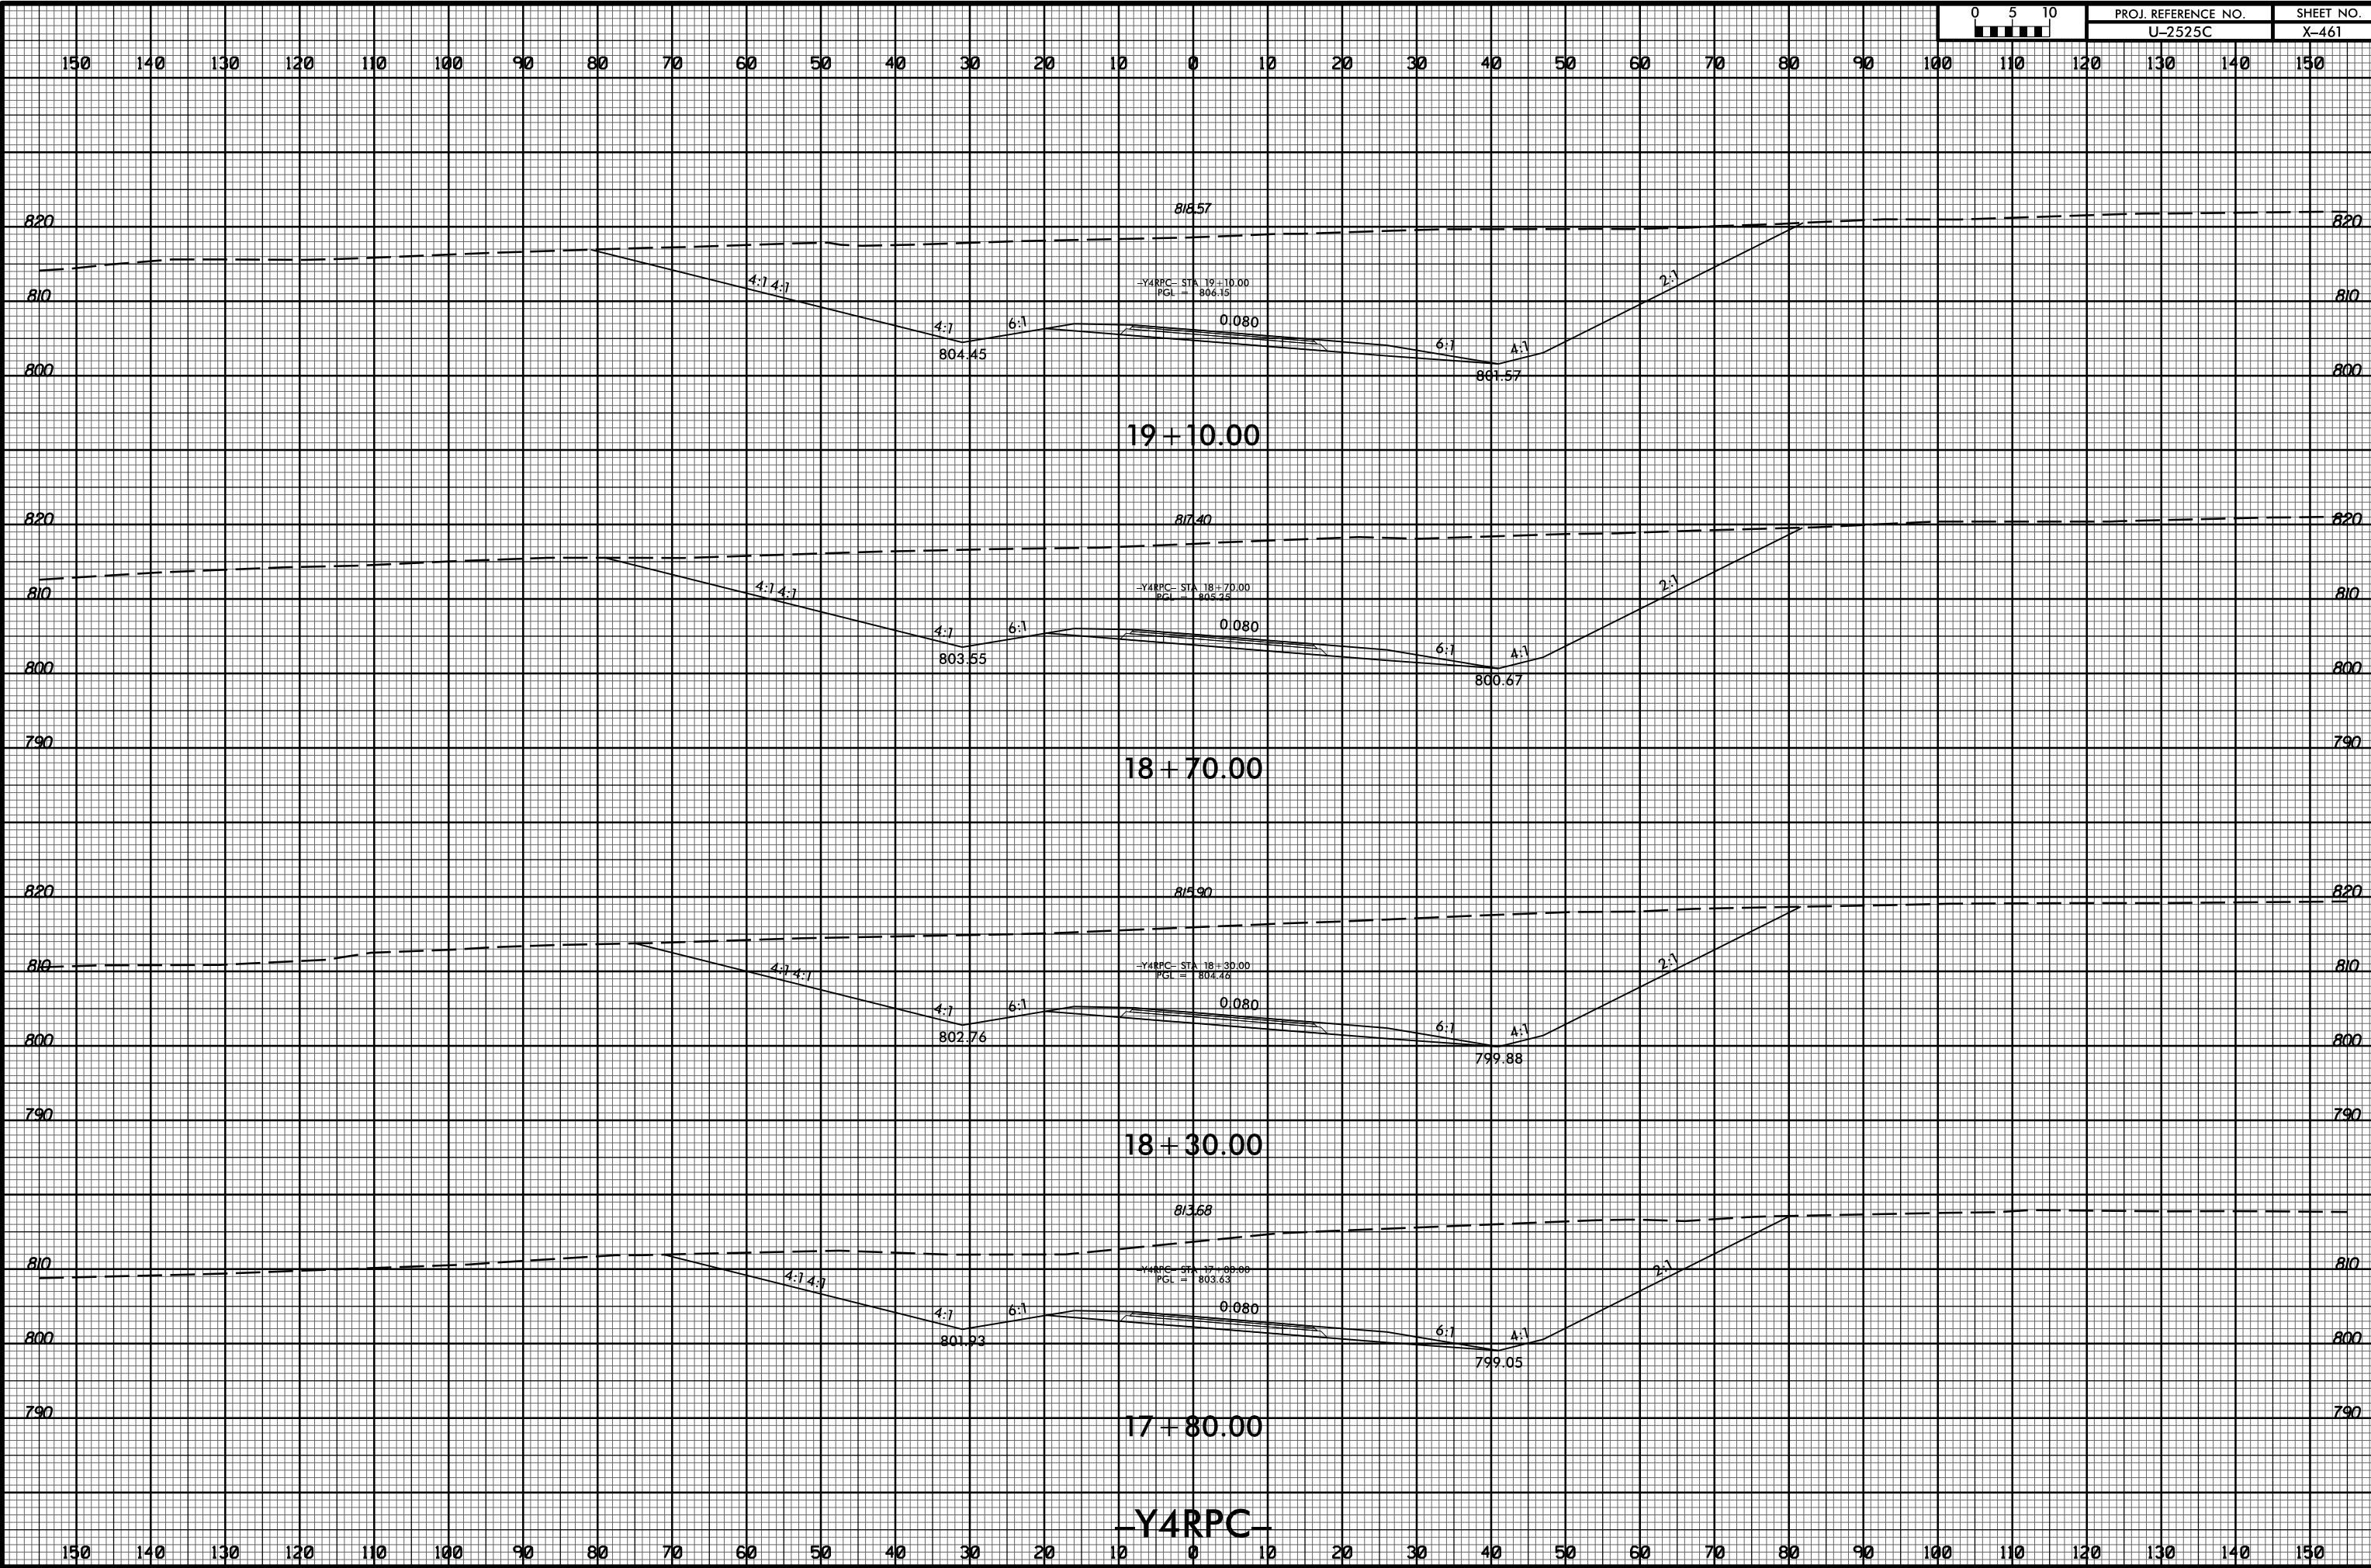

11/20/2017 11:58:35 U:\Projects\2525C\_rdy\_xpl\Y4RPC.dgn

-Y4RPC-