





8/23/99



PROJ. REFERENCE NO.  
U-2525C

SHEET NO.  
X-468

150 140 130 120 110 100 90 80 70 60 50 40 30 20 10 0 10 20 30 40 50 60 70 80 90 100 110 120 130 140 150

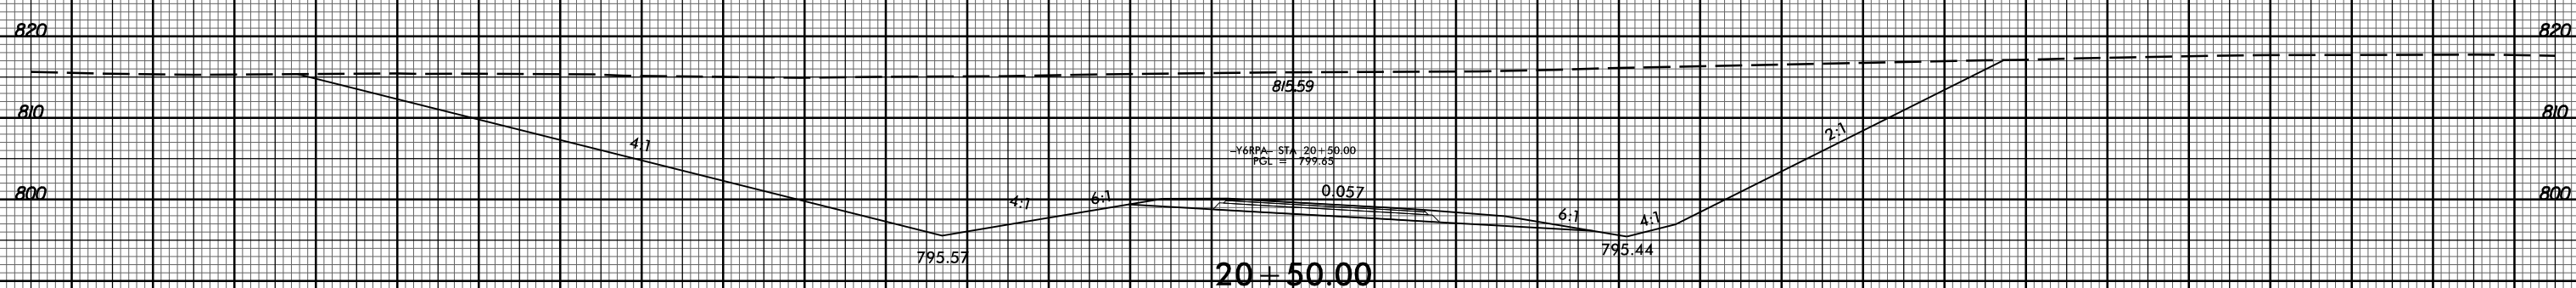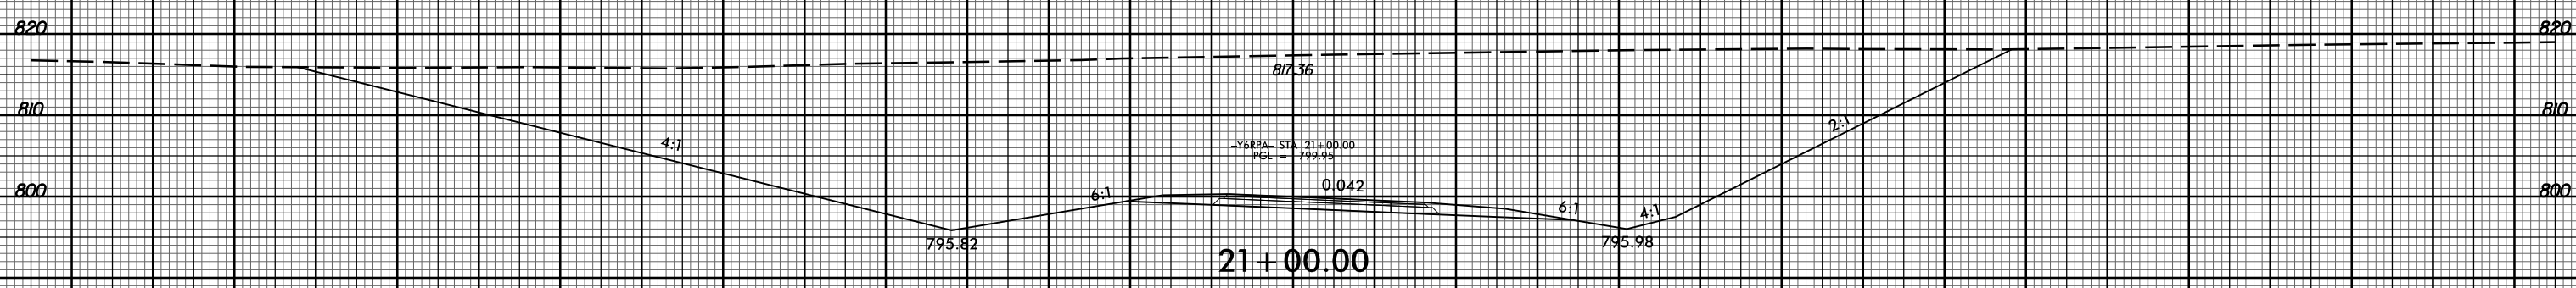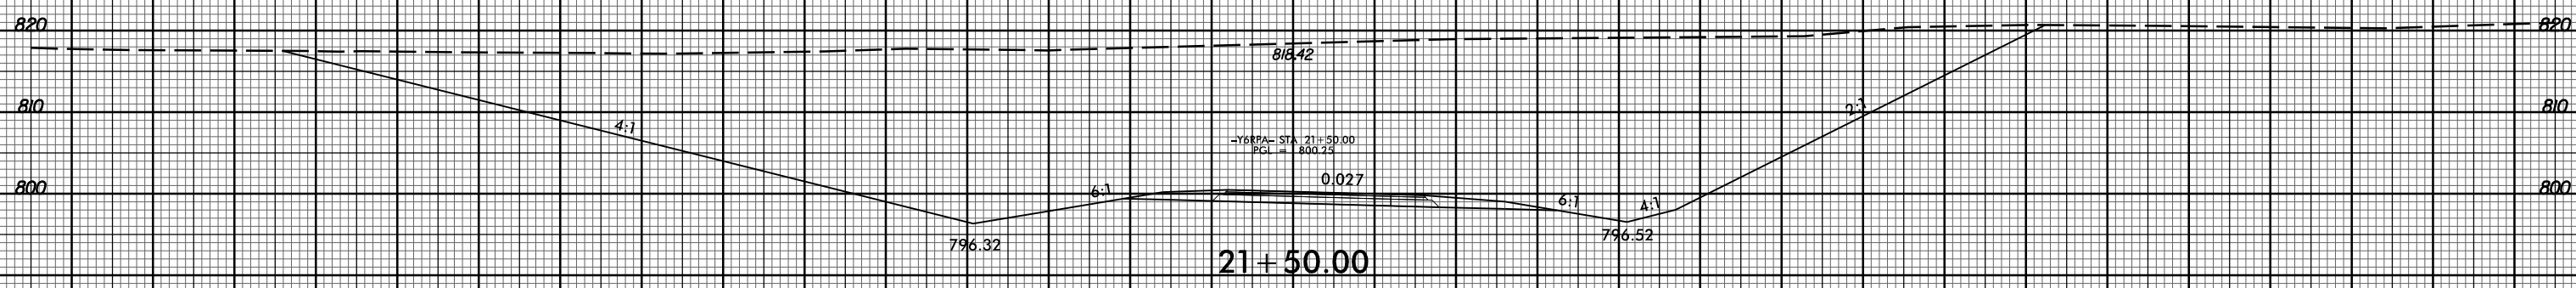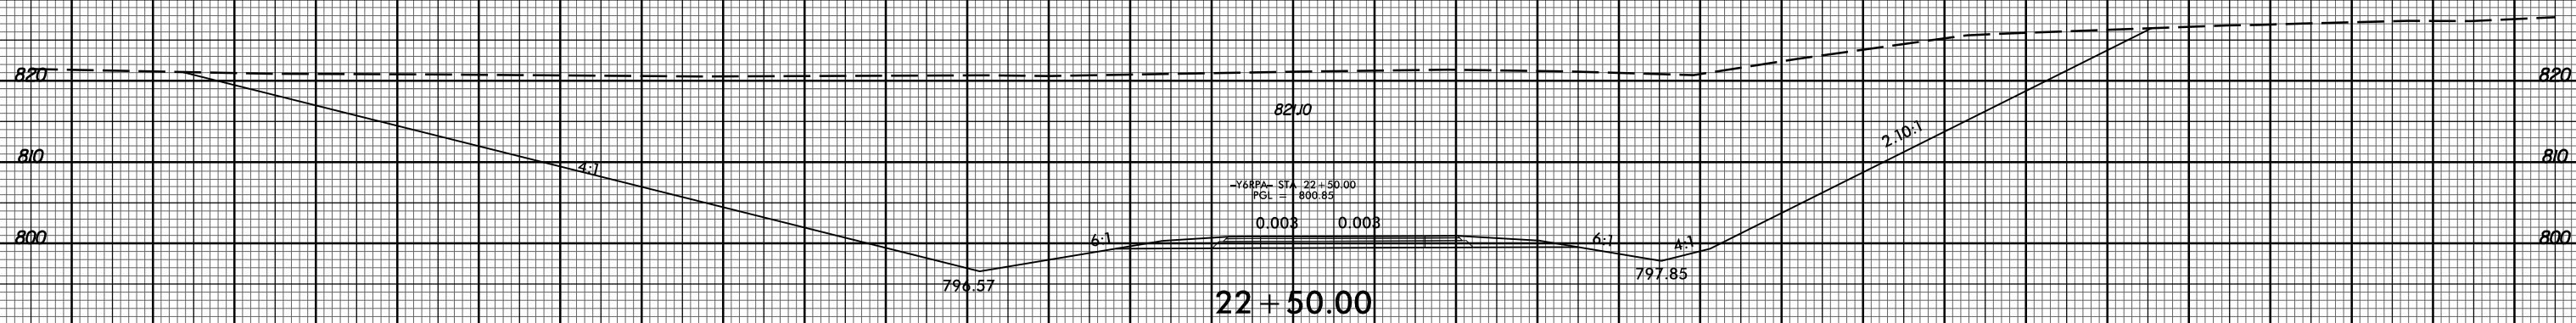

150 140 130 120 110 100 90 80 70 60 50 40 30 20 10 0 10 20 30 40 50 60 70 80 90 100 110 120 130 140 150

11/20/2017 11:58:35 U:\ER\325c\_rdy\_xpl\Y6RPA.dgn

Y6RPA