





8/23/99



PROJ. REFERENCE NO.
U-2525C

SHEET NO.
X-473

150 140 130 120 110 100 90 80 70 60 50 40 30 20 10 0 10 20 30 40 50 60 70 80 90 100 110 120 130 140 150

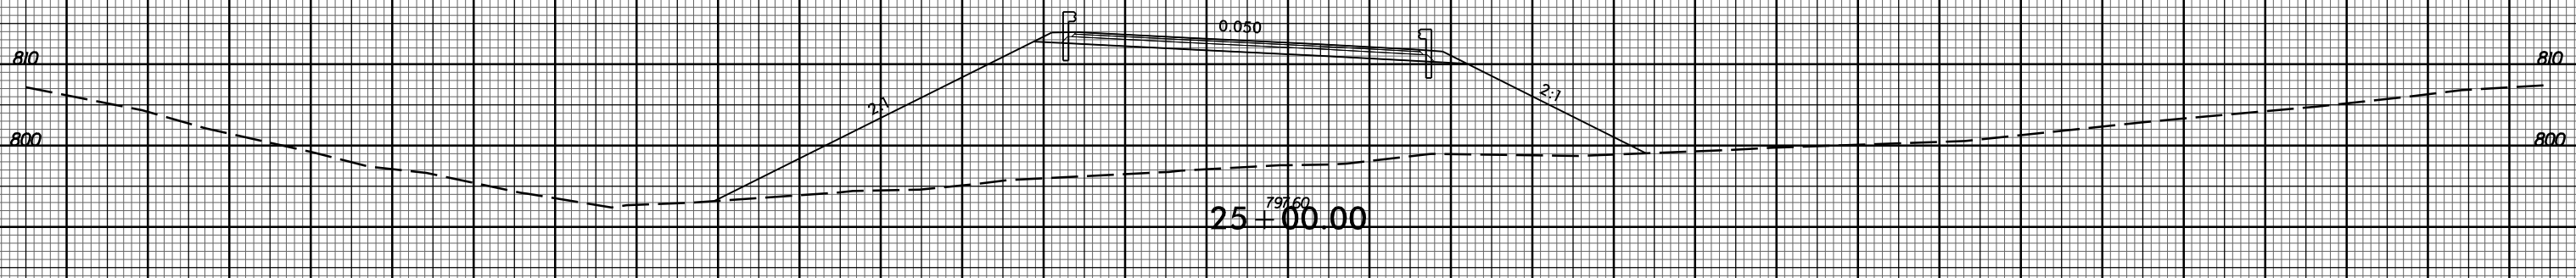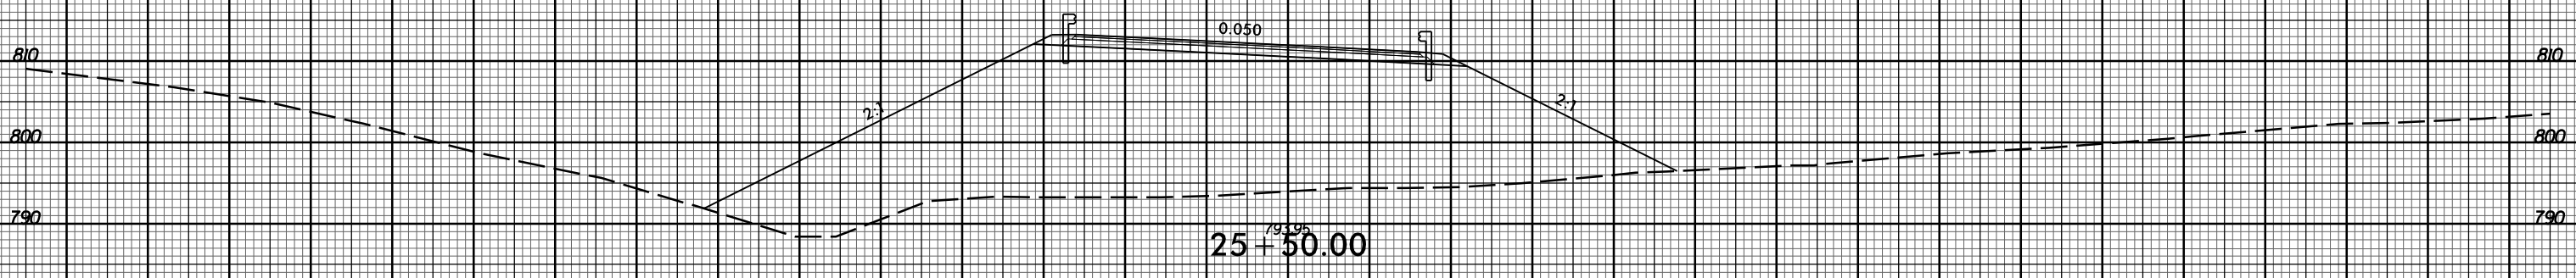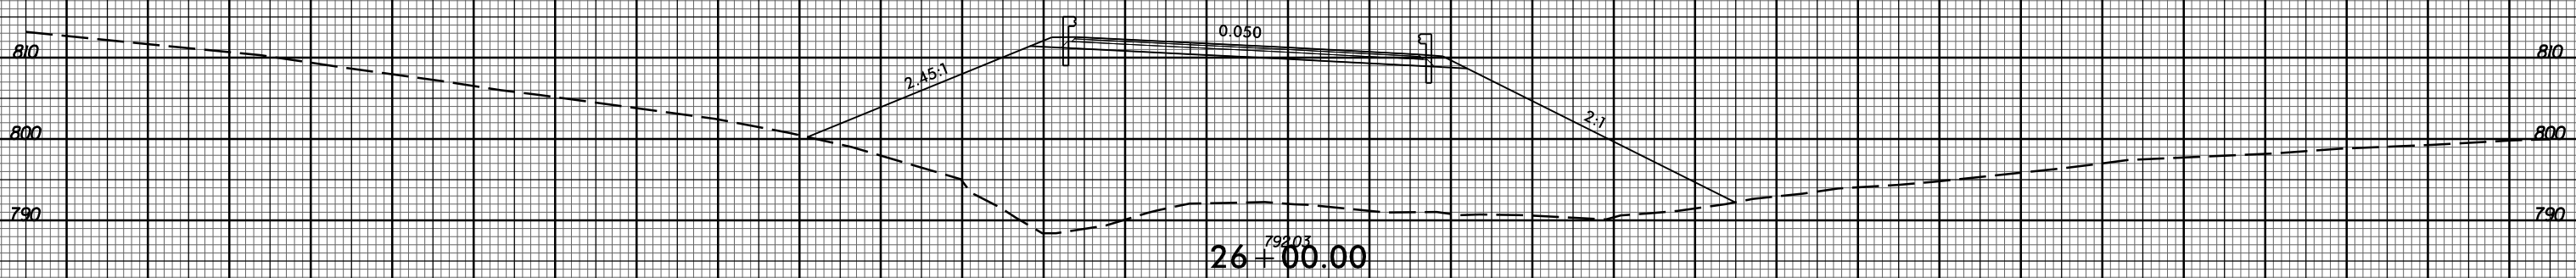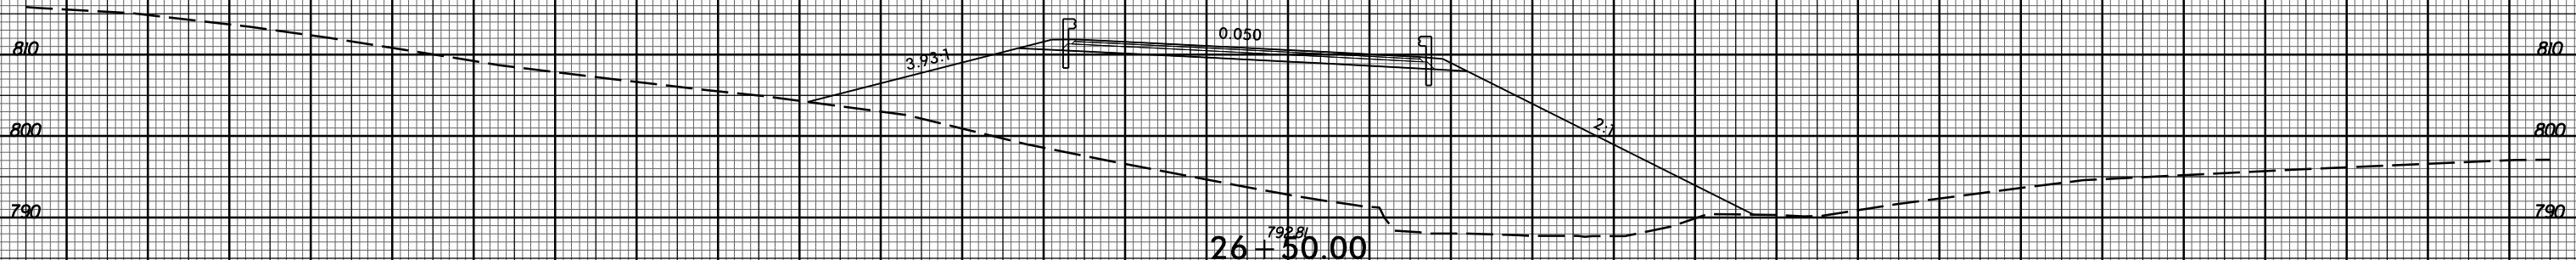

Y6RPB

150 140 130 120 110 100 90 80 70 60 50 40 30 20 10 0 10 20 30 40 50 60 70 80 90 100 110 120 130 140 150

11/20/2017
I:\ER\325c_rdy_xpl\Y6RPB.dgn