


8/23/99



PROJ. REFERENCE NO. U-2525C	SHEET NO. X-474
--------------------------------	--------------------

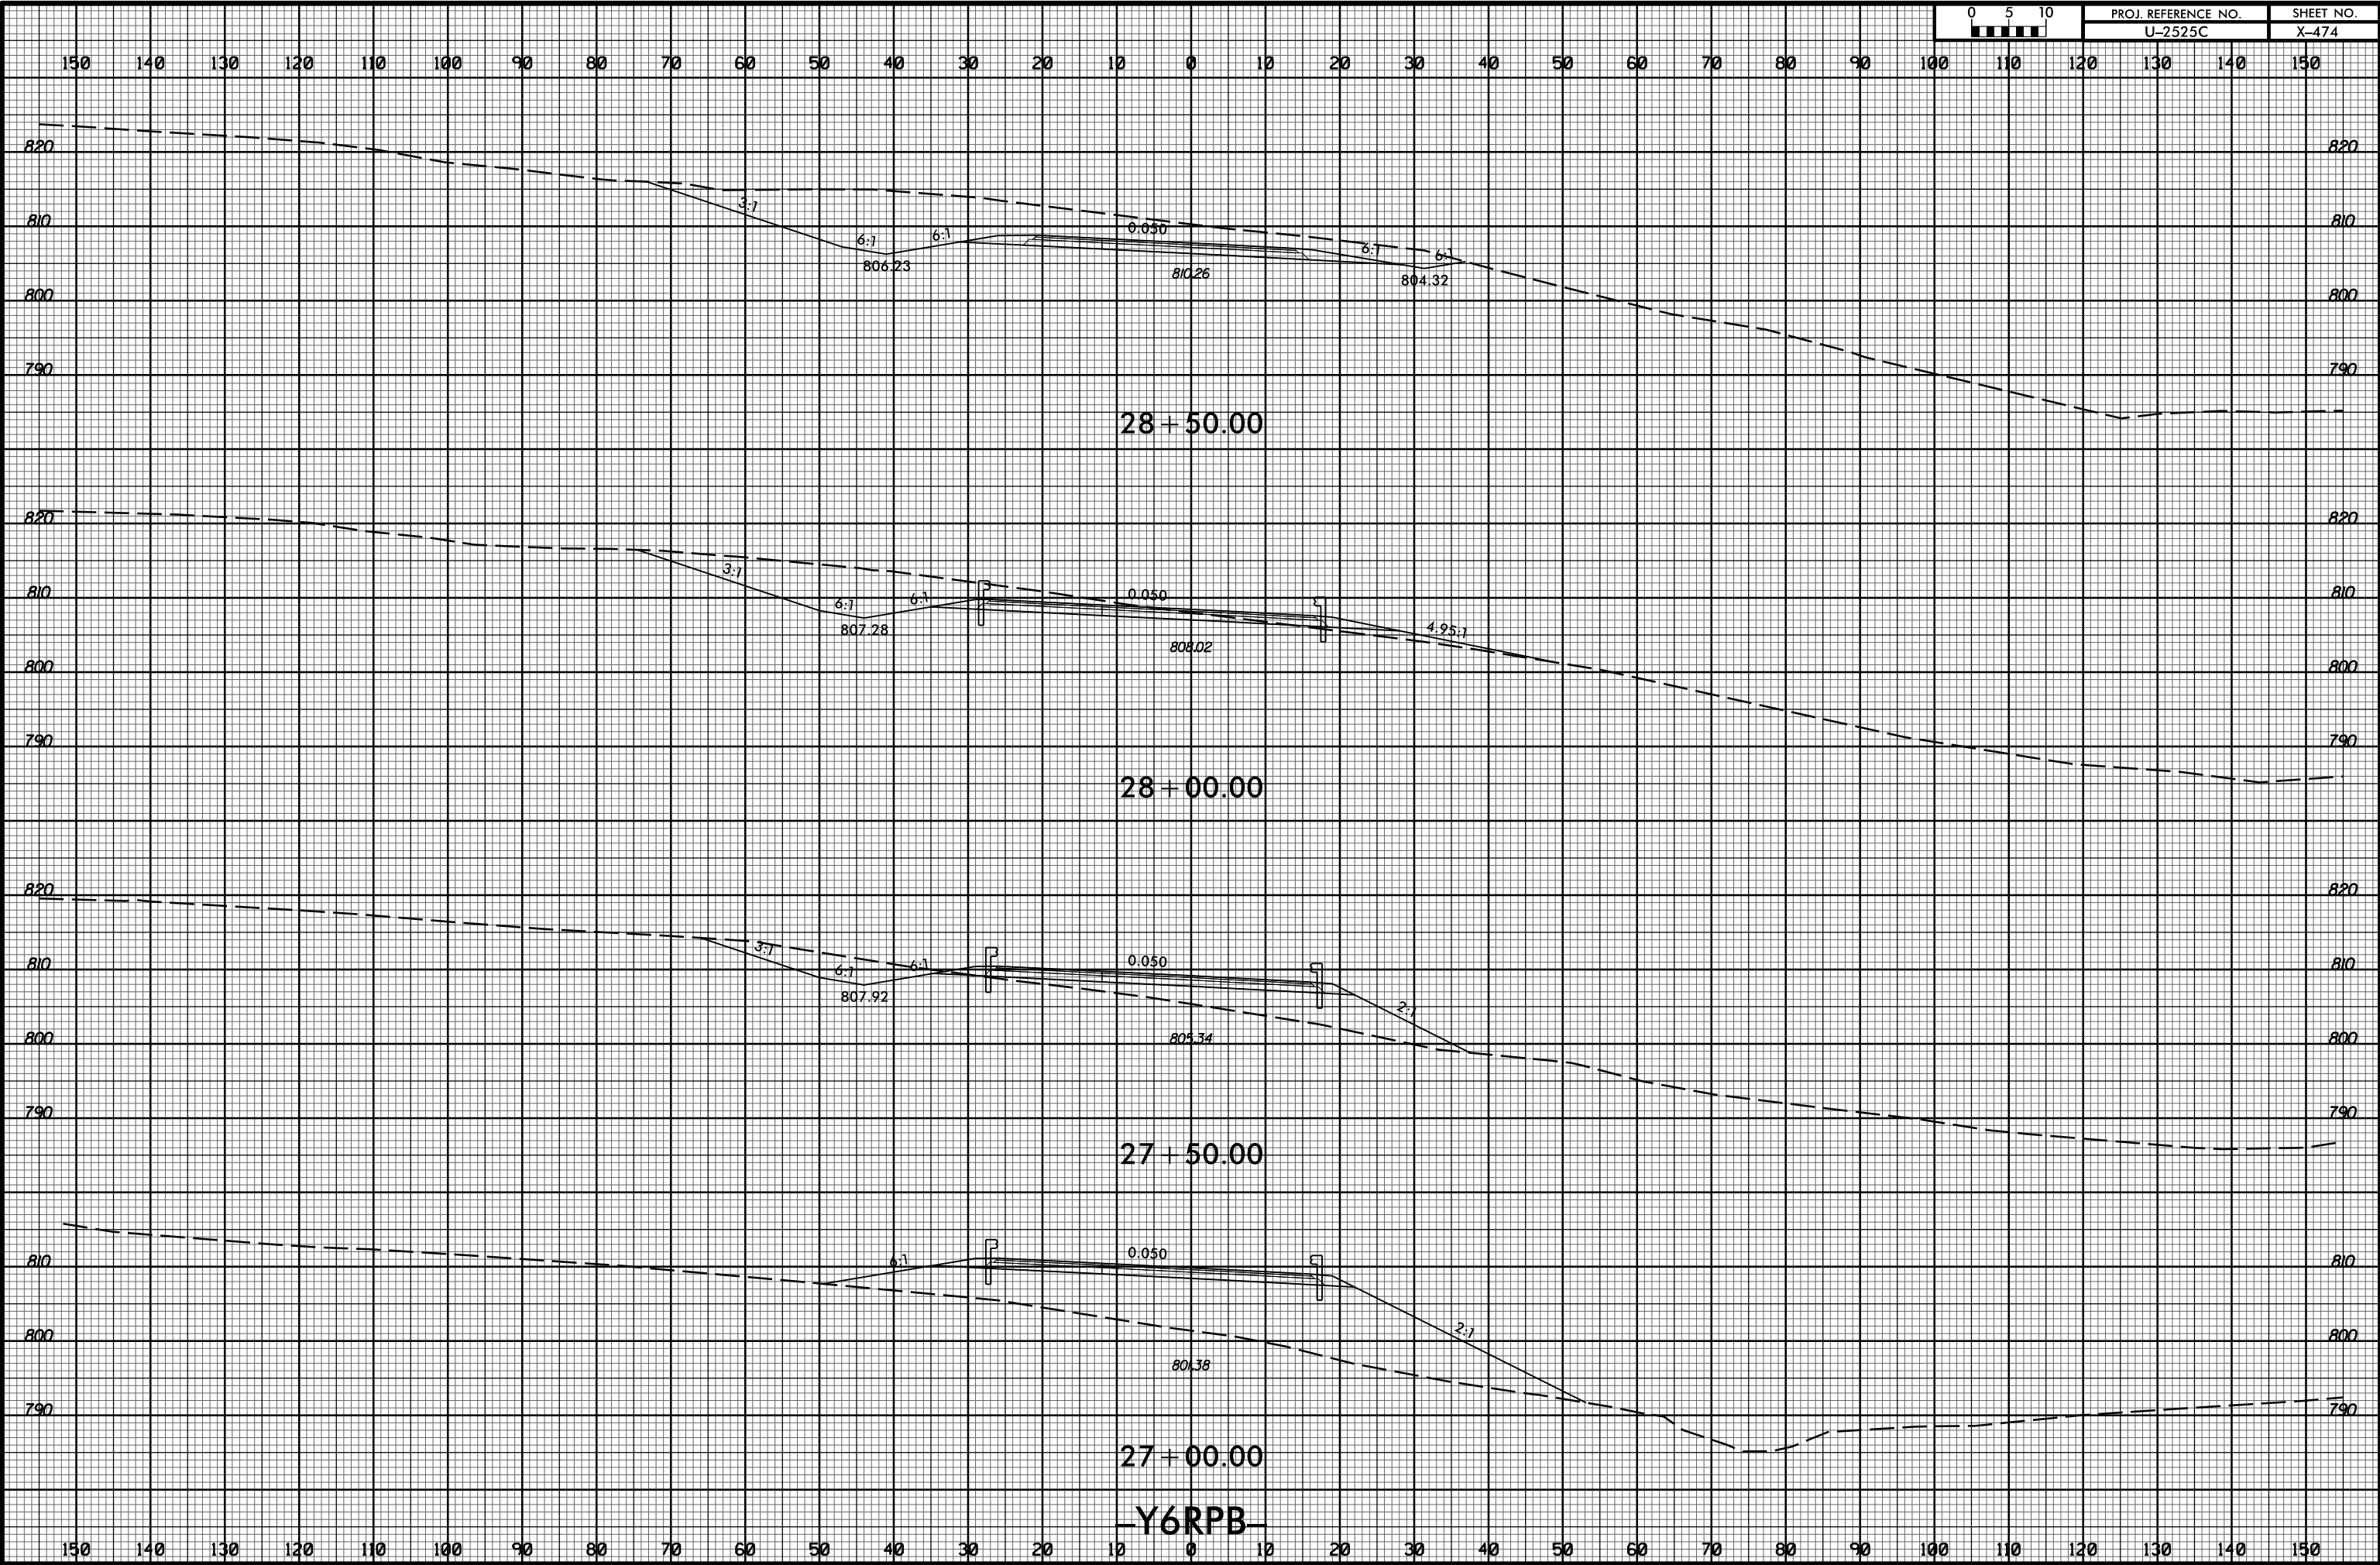

28 + 50.00

28 + 00.00

27 + 50.00

27 + 00.00

Y6RPB

11/20/2017 11:58:32 AM U:\Projects\2525C_rdy_xpl\Y6RPB.dgn