


8/23/99

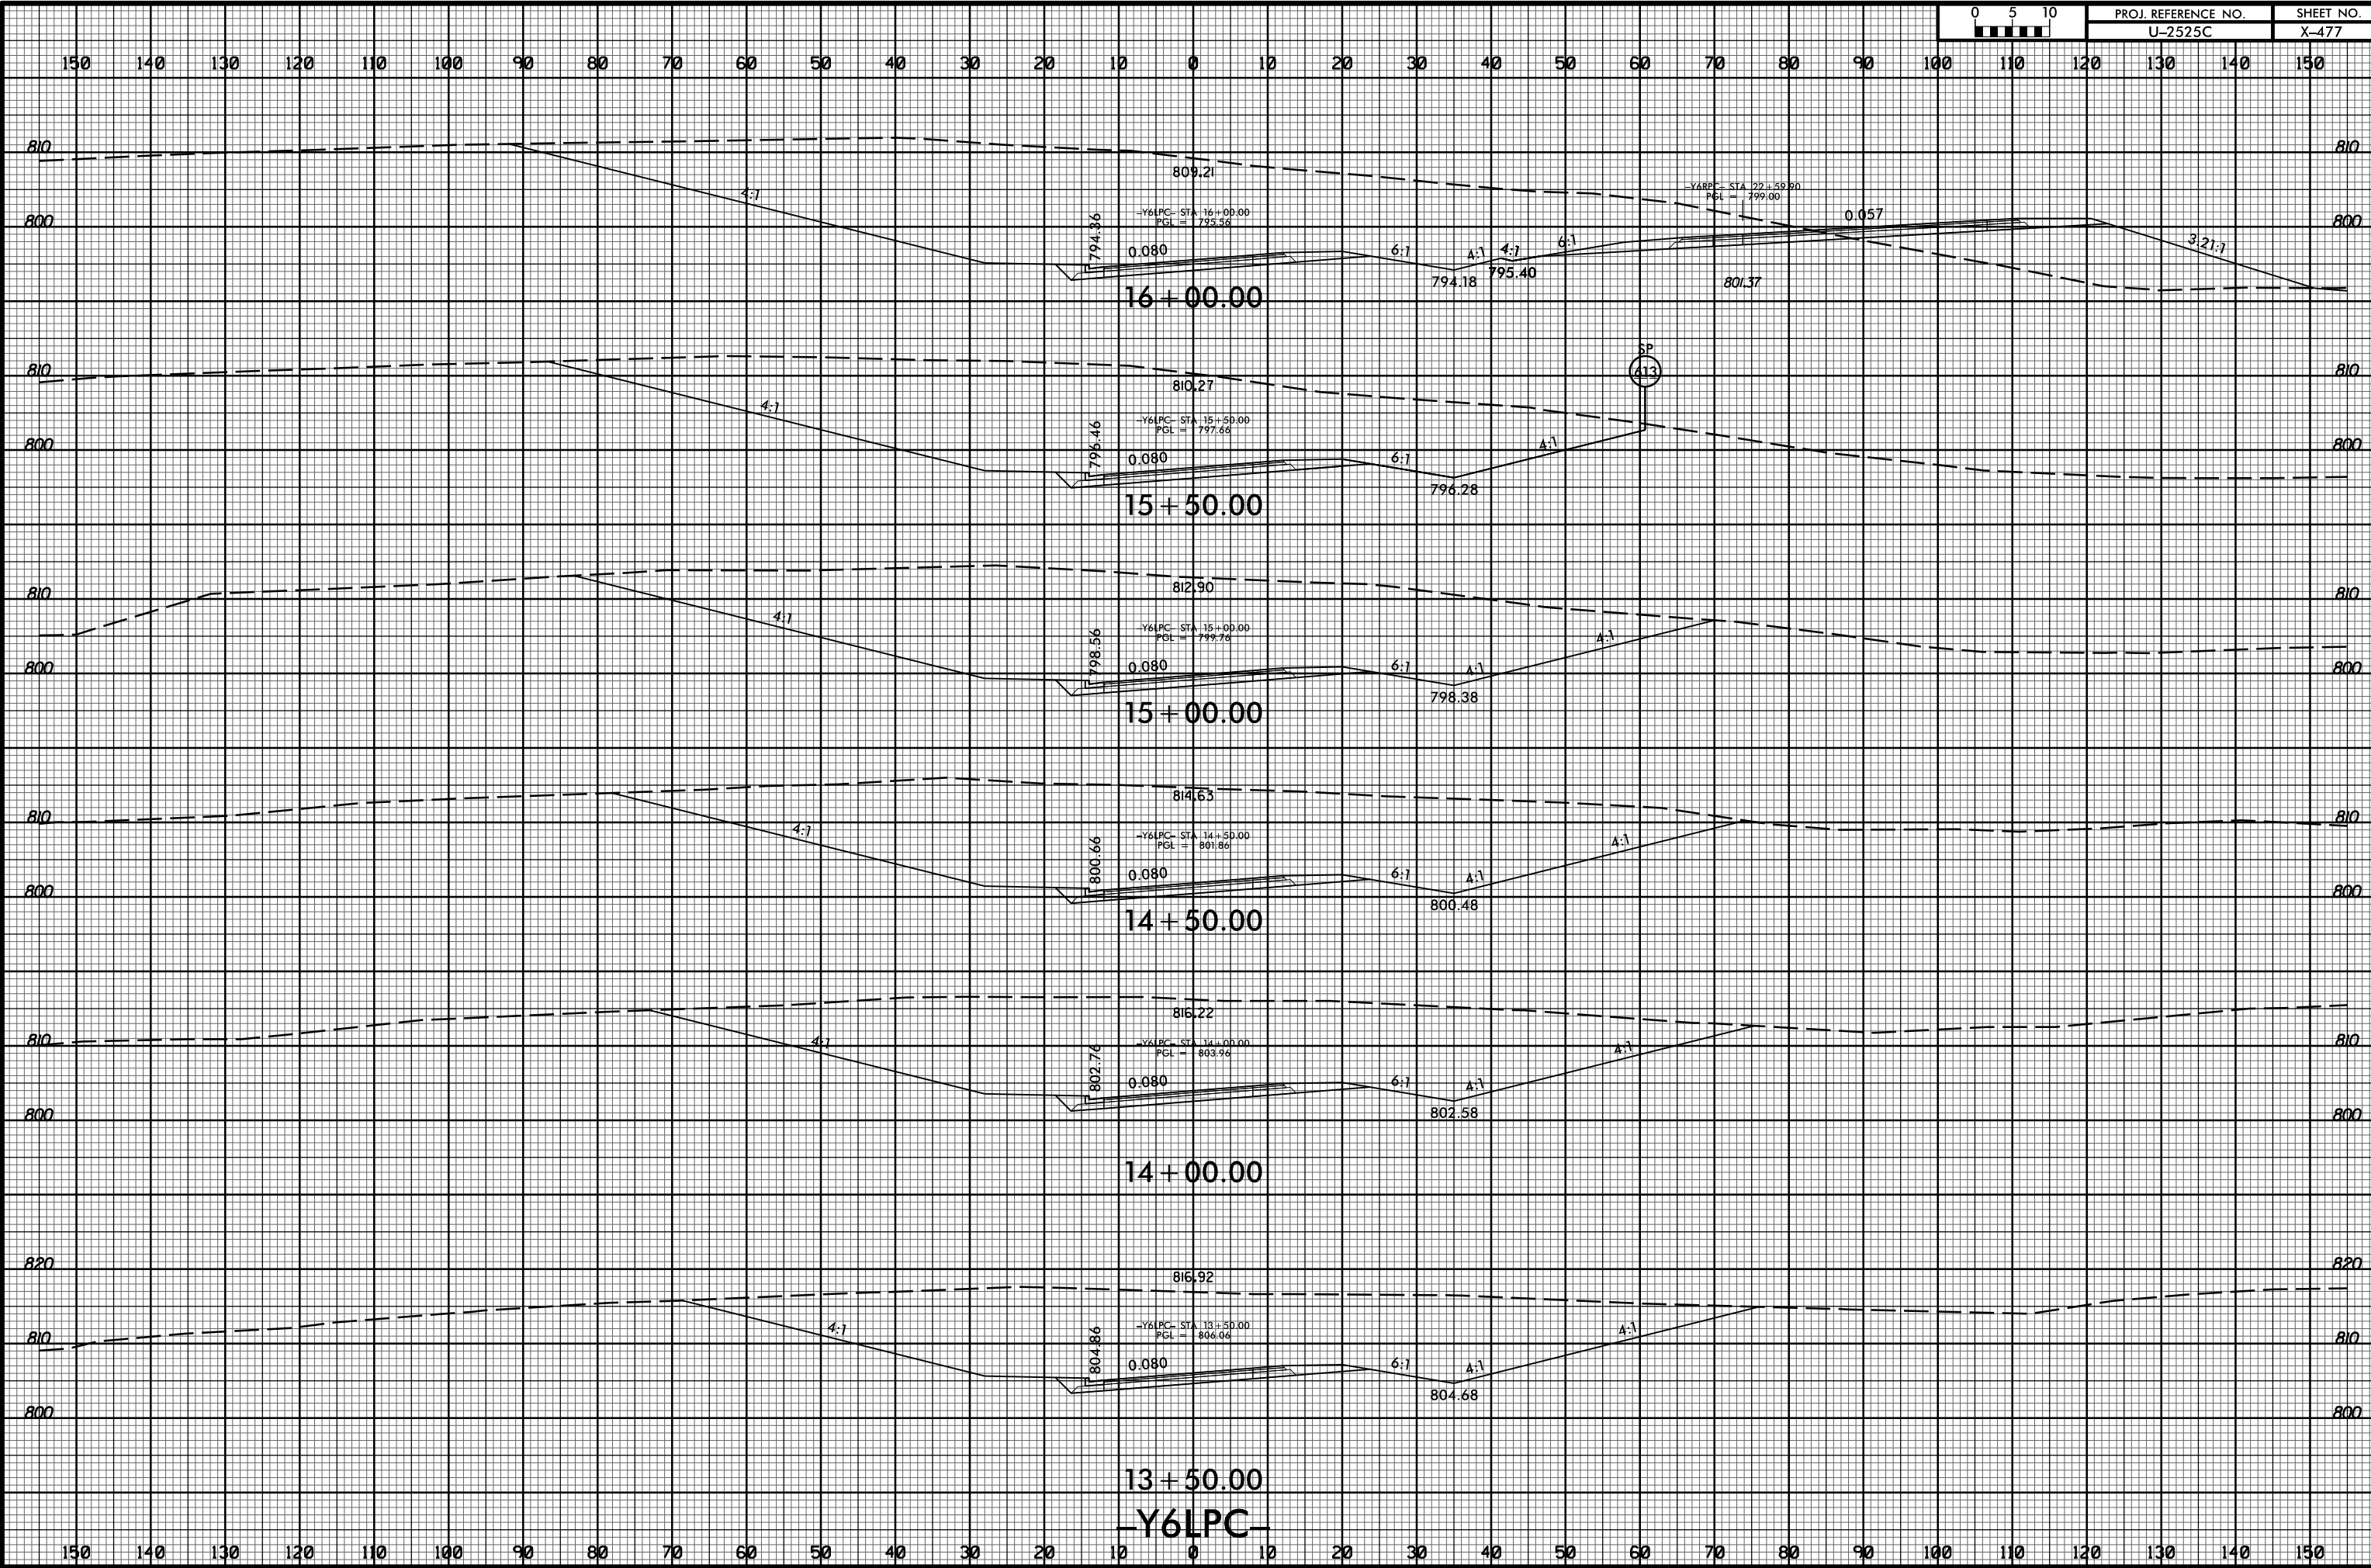

PROJ. REFERENCE NO.
U-2525C

SHEET NO.
X-477



11/20/2017
I:\Projects\2525C_rdy_xpl\Y6LPC.dgn
J:\Engineering