


8/23/99



PROJ. REFERENCE NO.
U-2525C

SHEET NO.
X-483

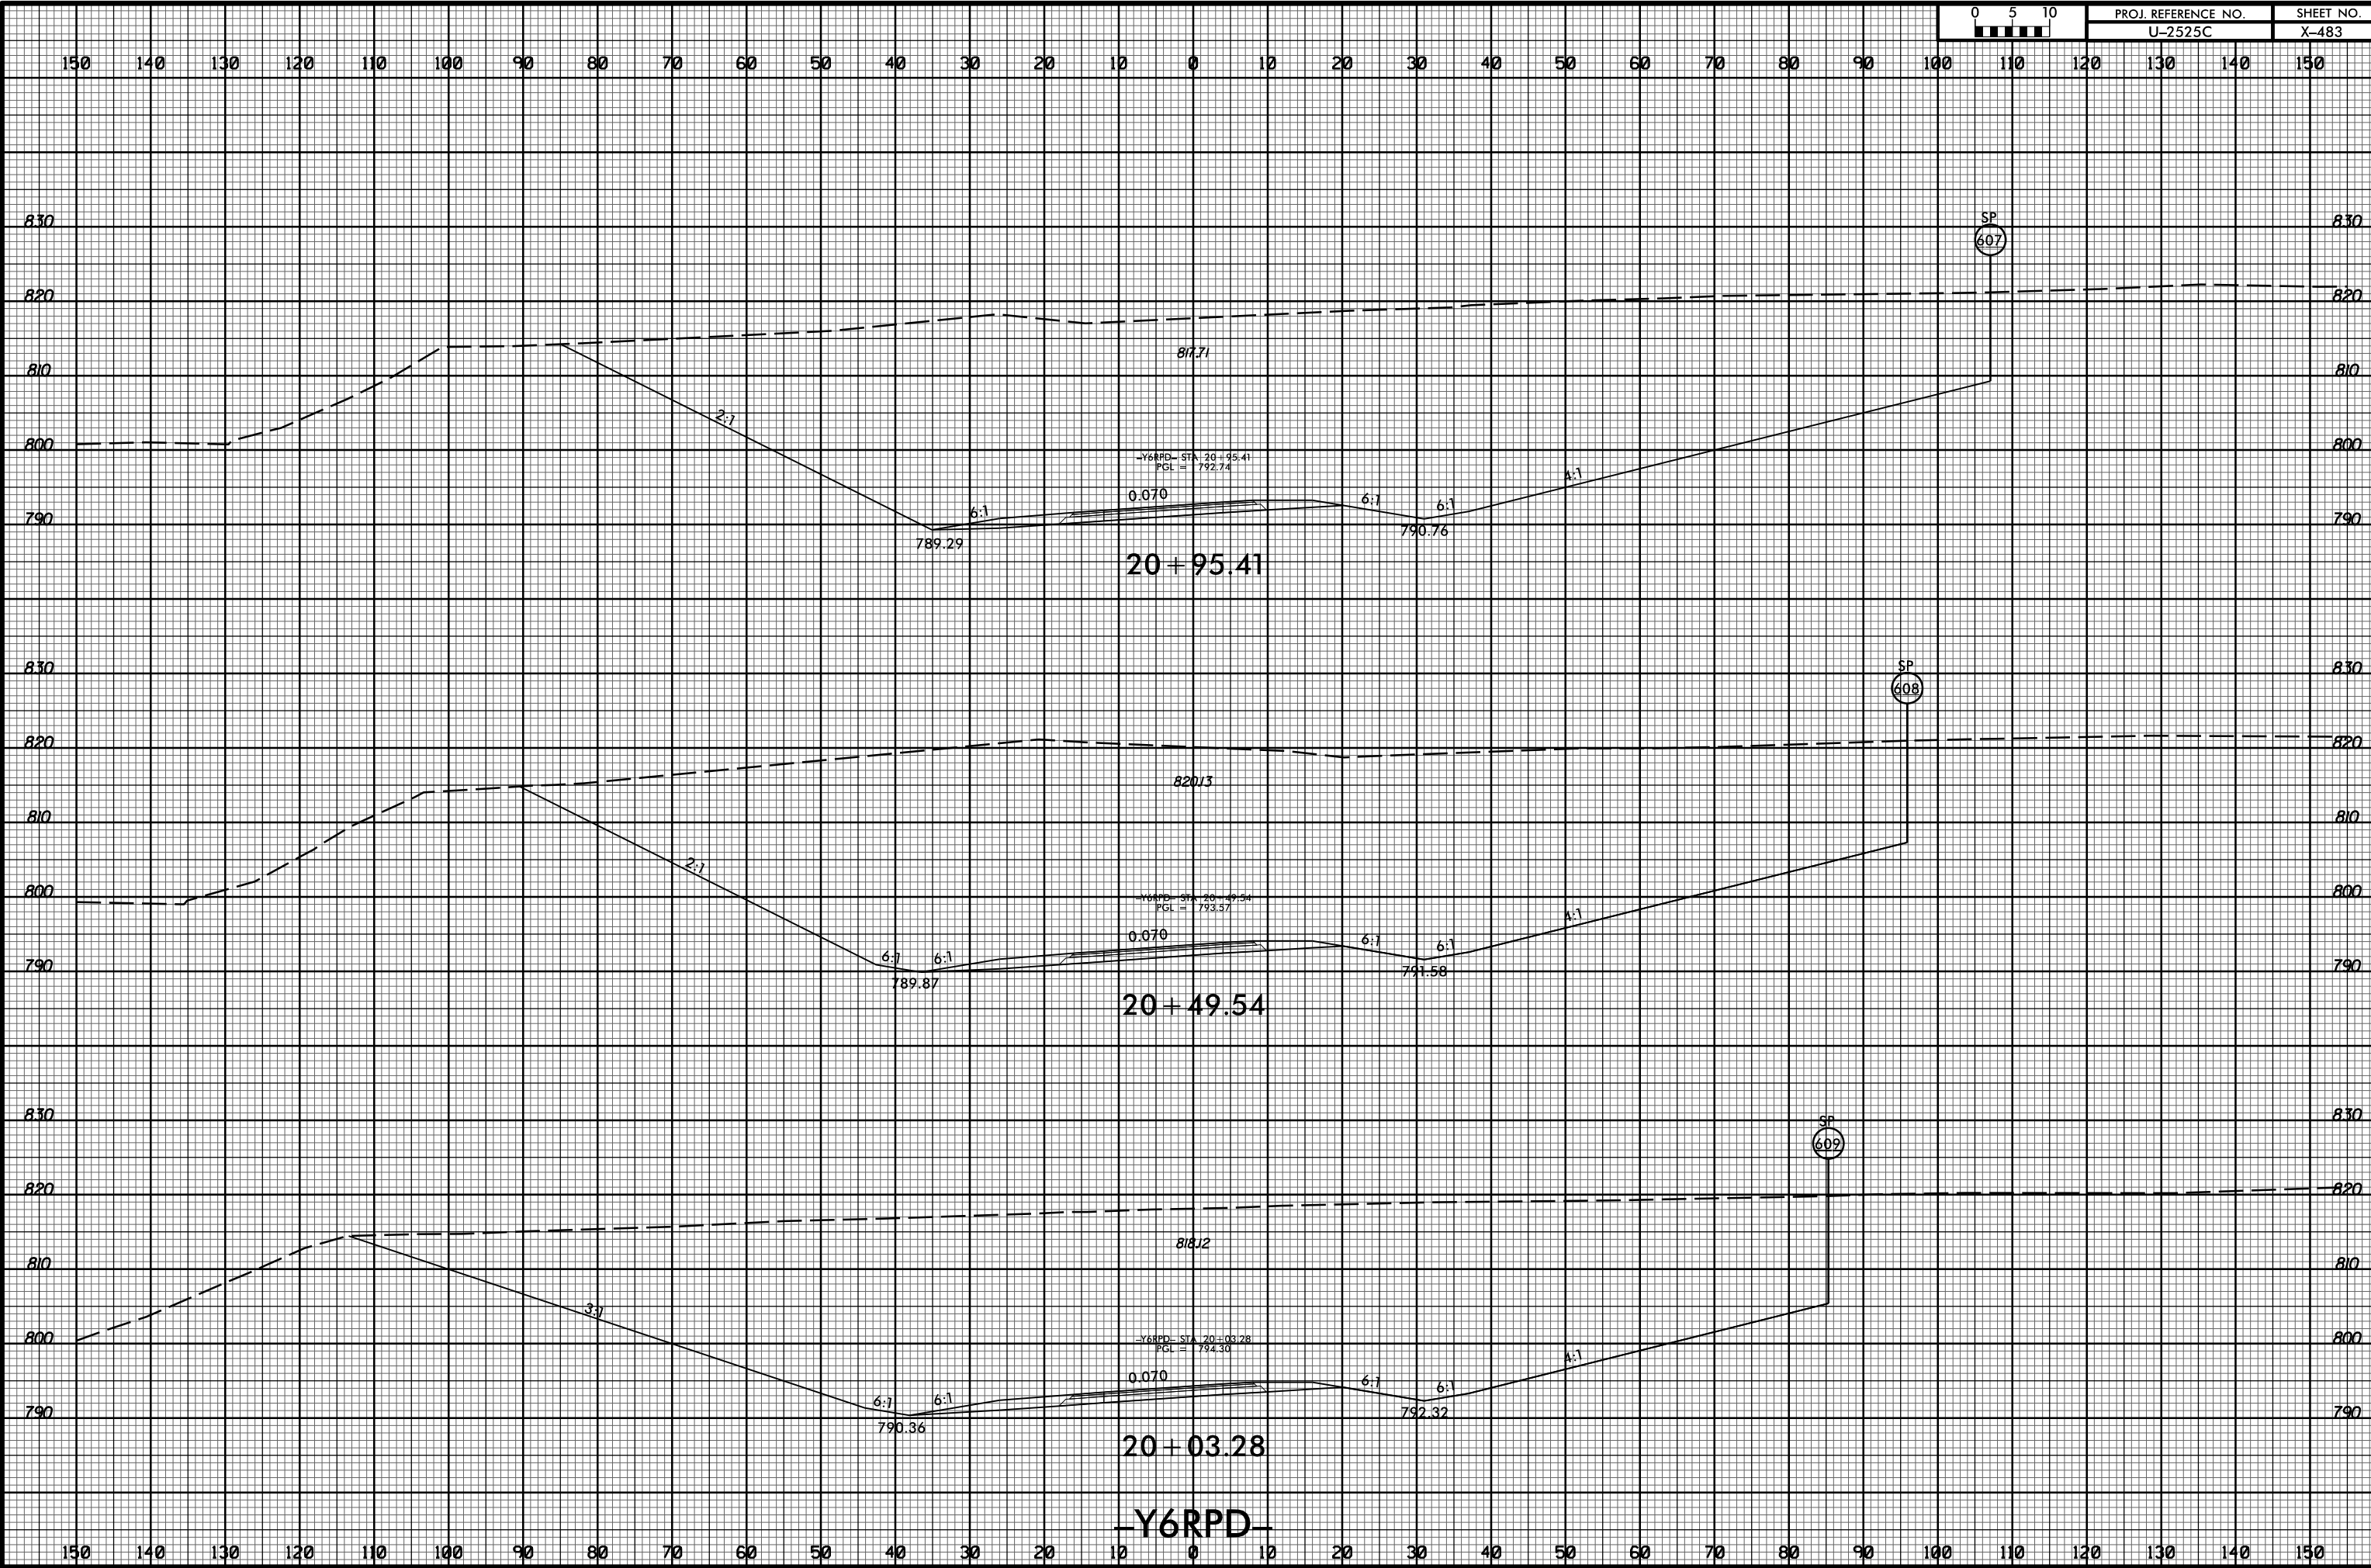

12/21/2017
I:\Projects\2017\U-2525C\17dy_xpl_Y6RPD.dgn