


8/23/99



PROJ. REFERENCE NO.
U-2525C

SHEET NO.
X-484

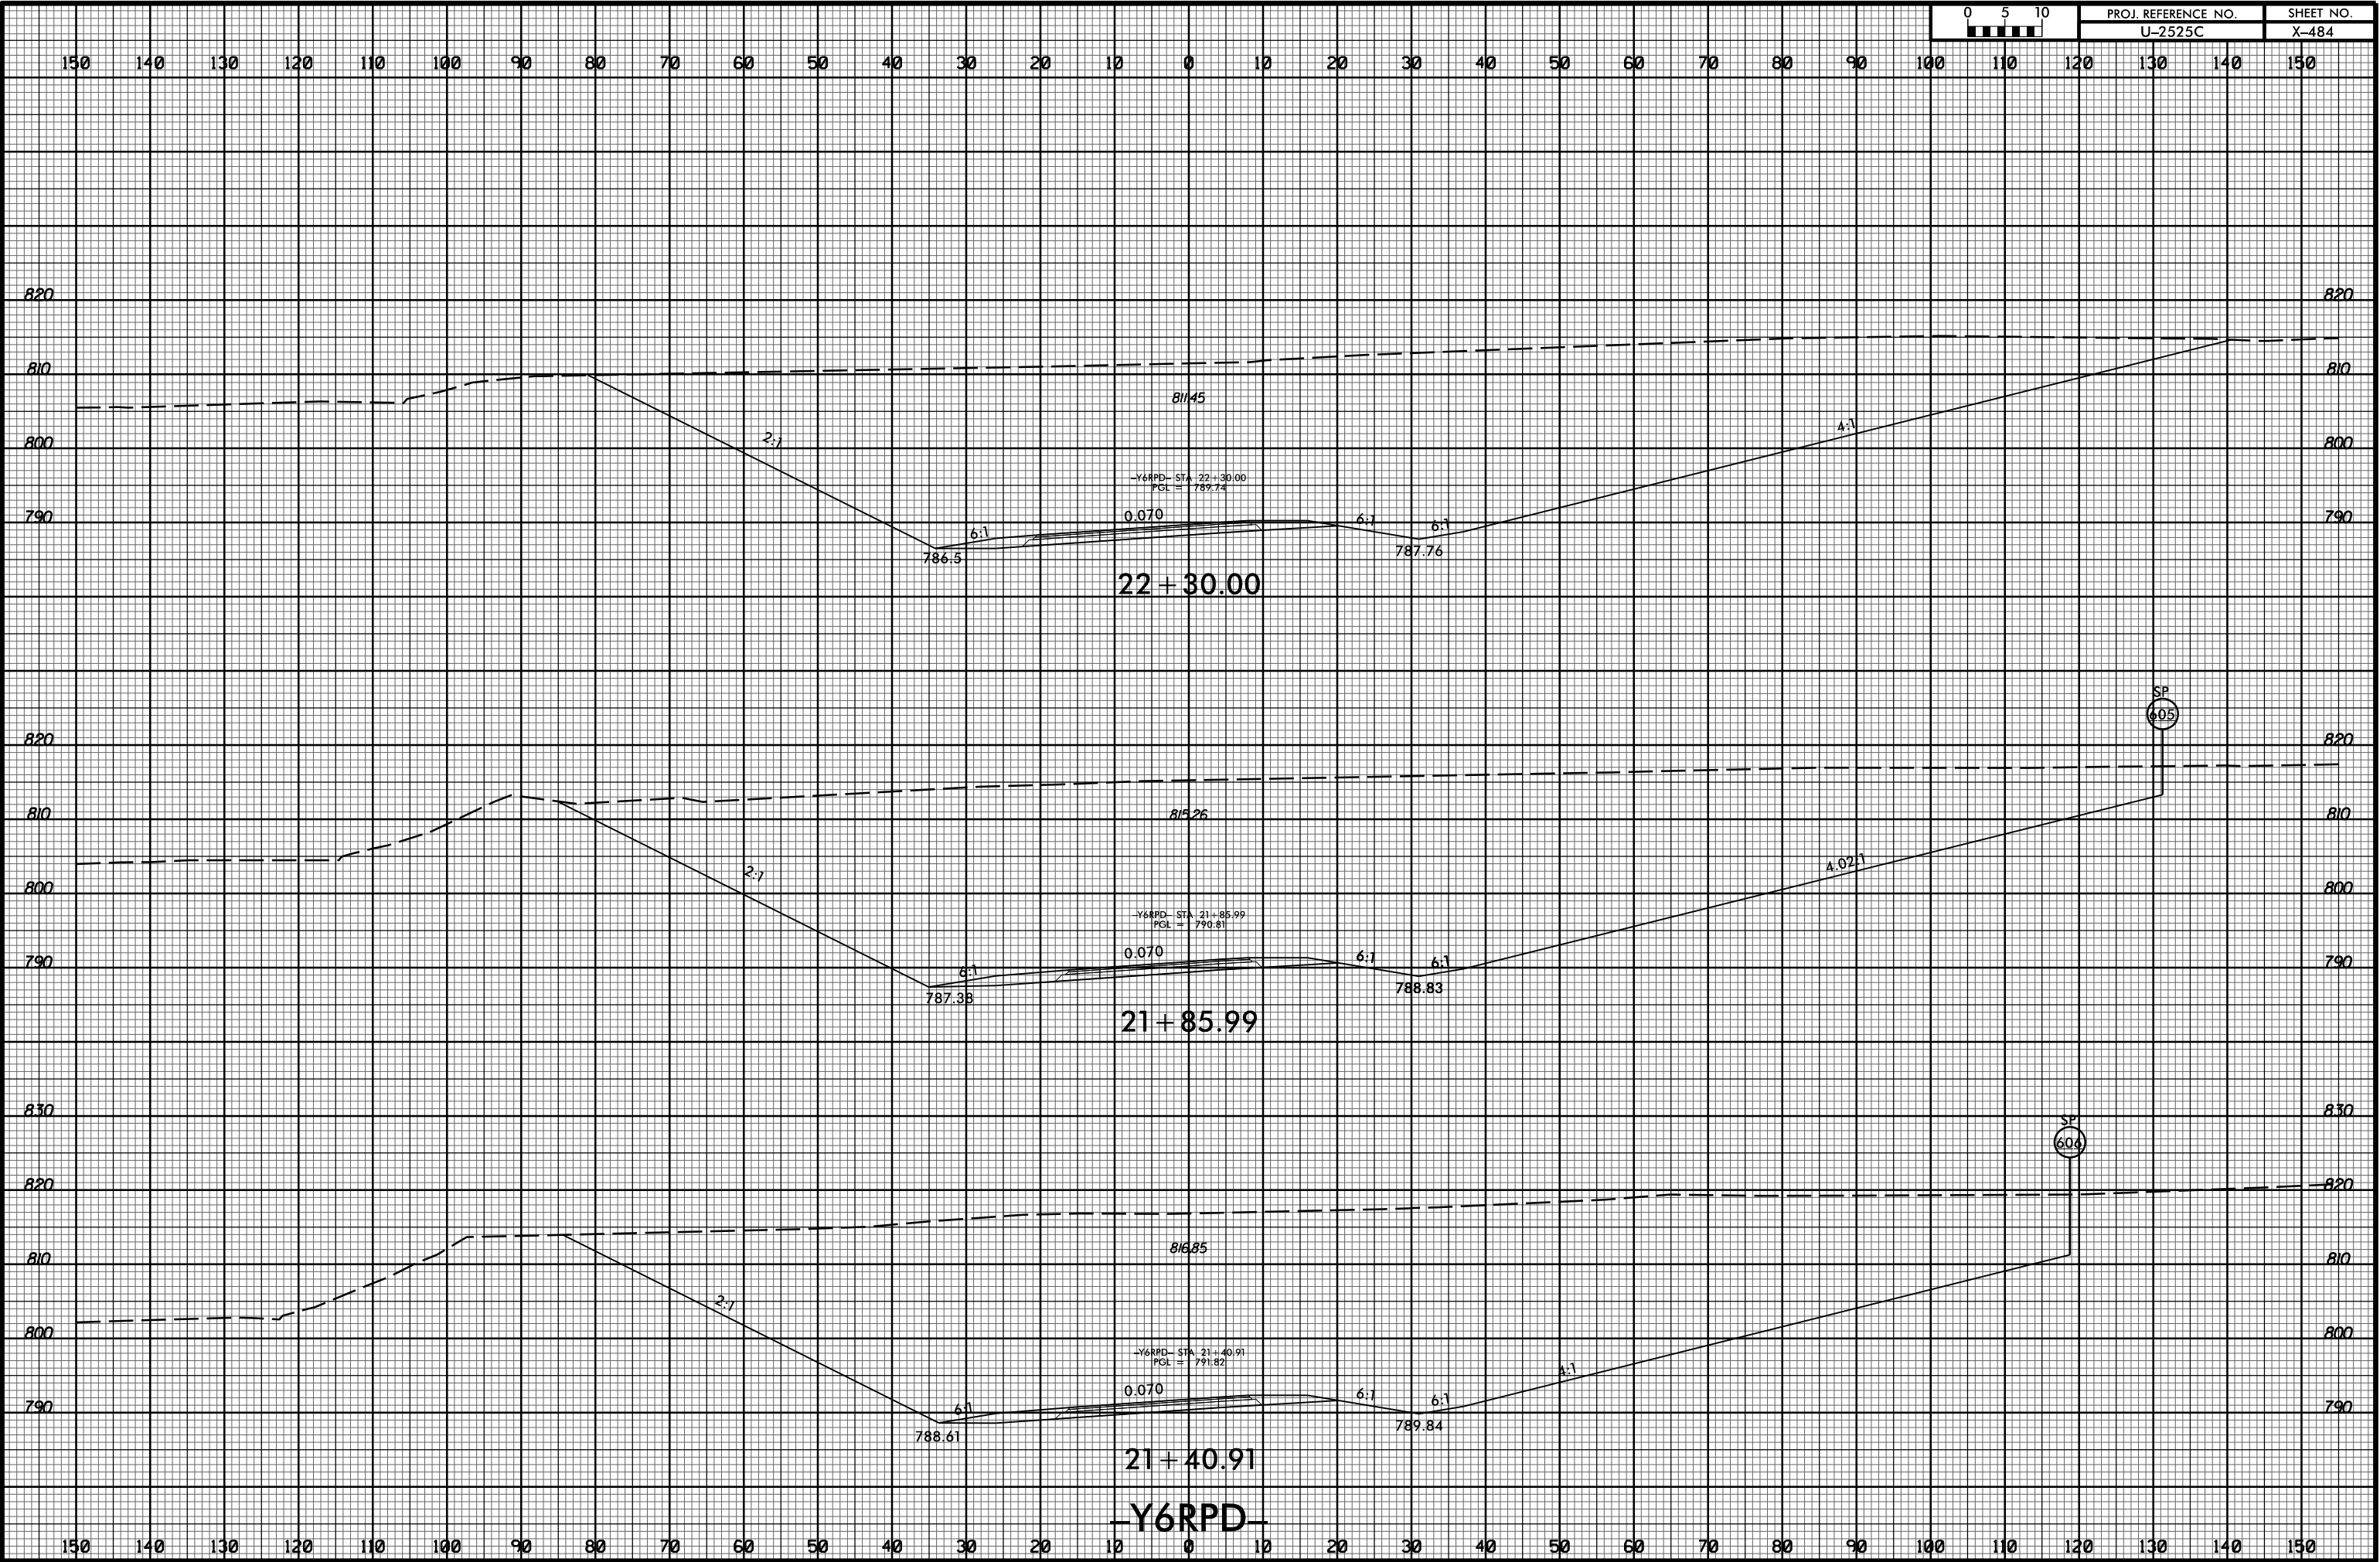

12/21/2017
I:\Projects\2017\U-2525C\Drawings\Y6RPD.dgn