


8/23/99



PROJ. REFERENCE NO.	SHEET NO.
U-2525C	X-485

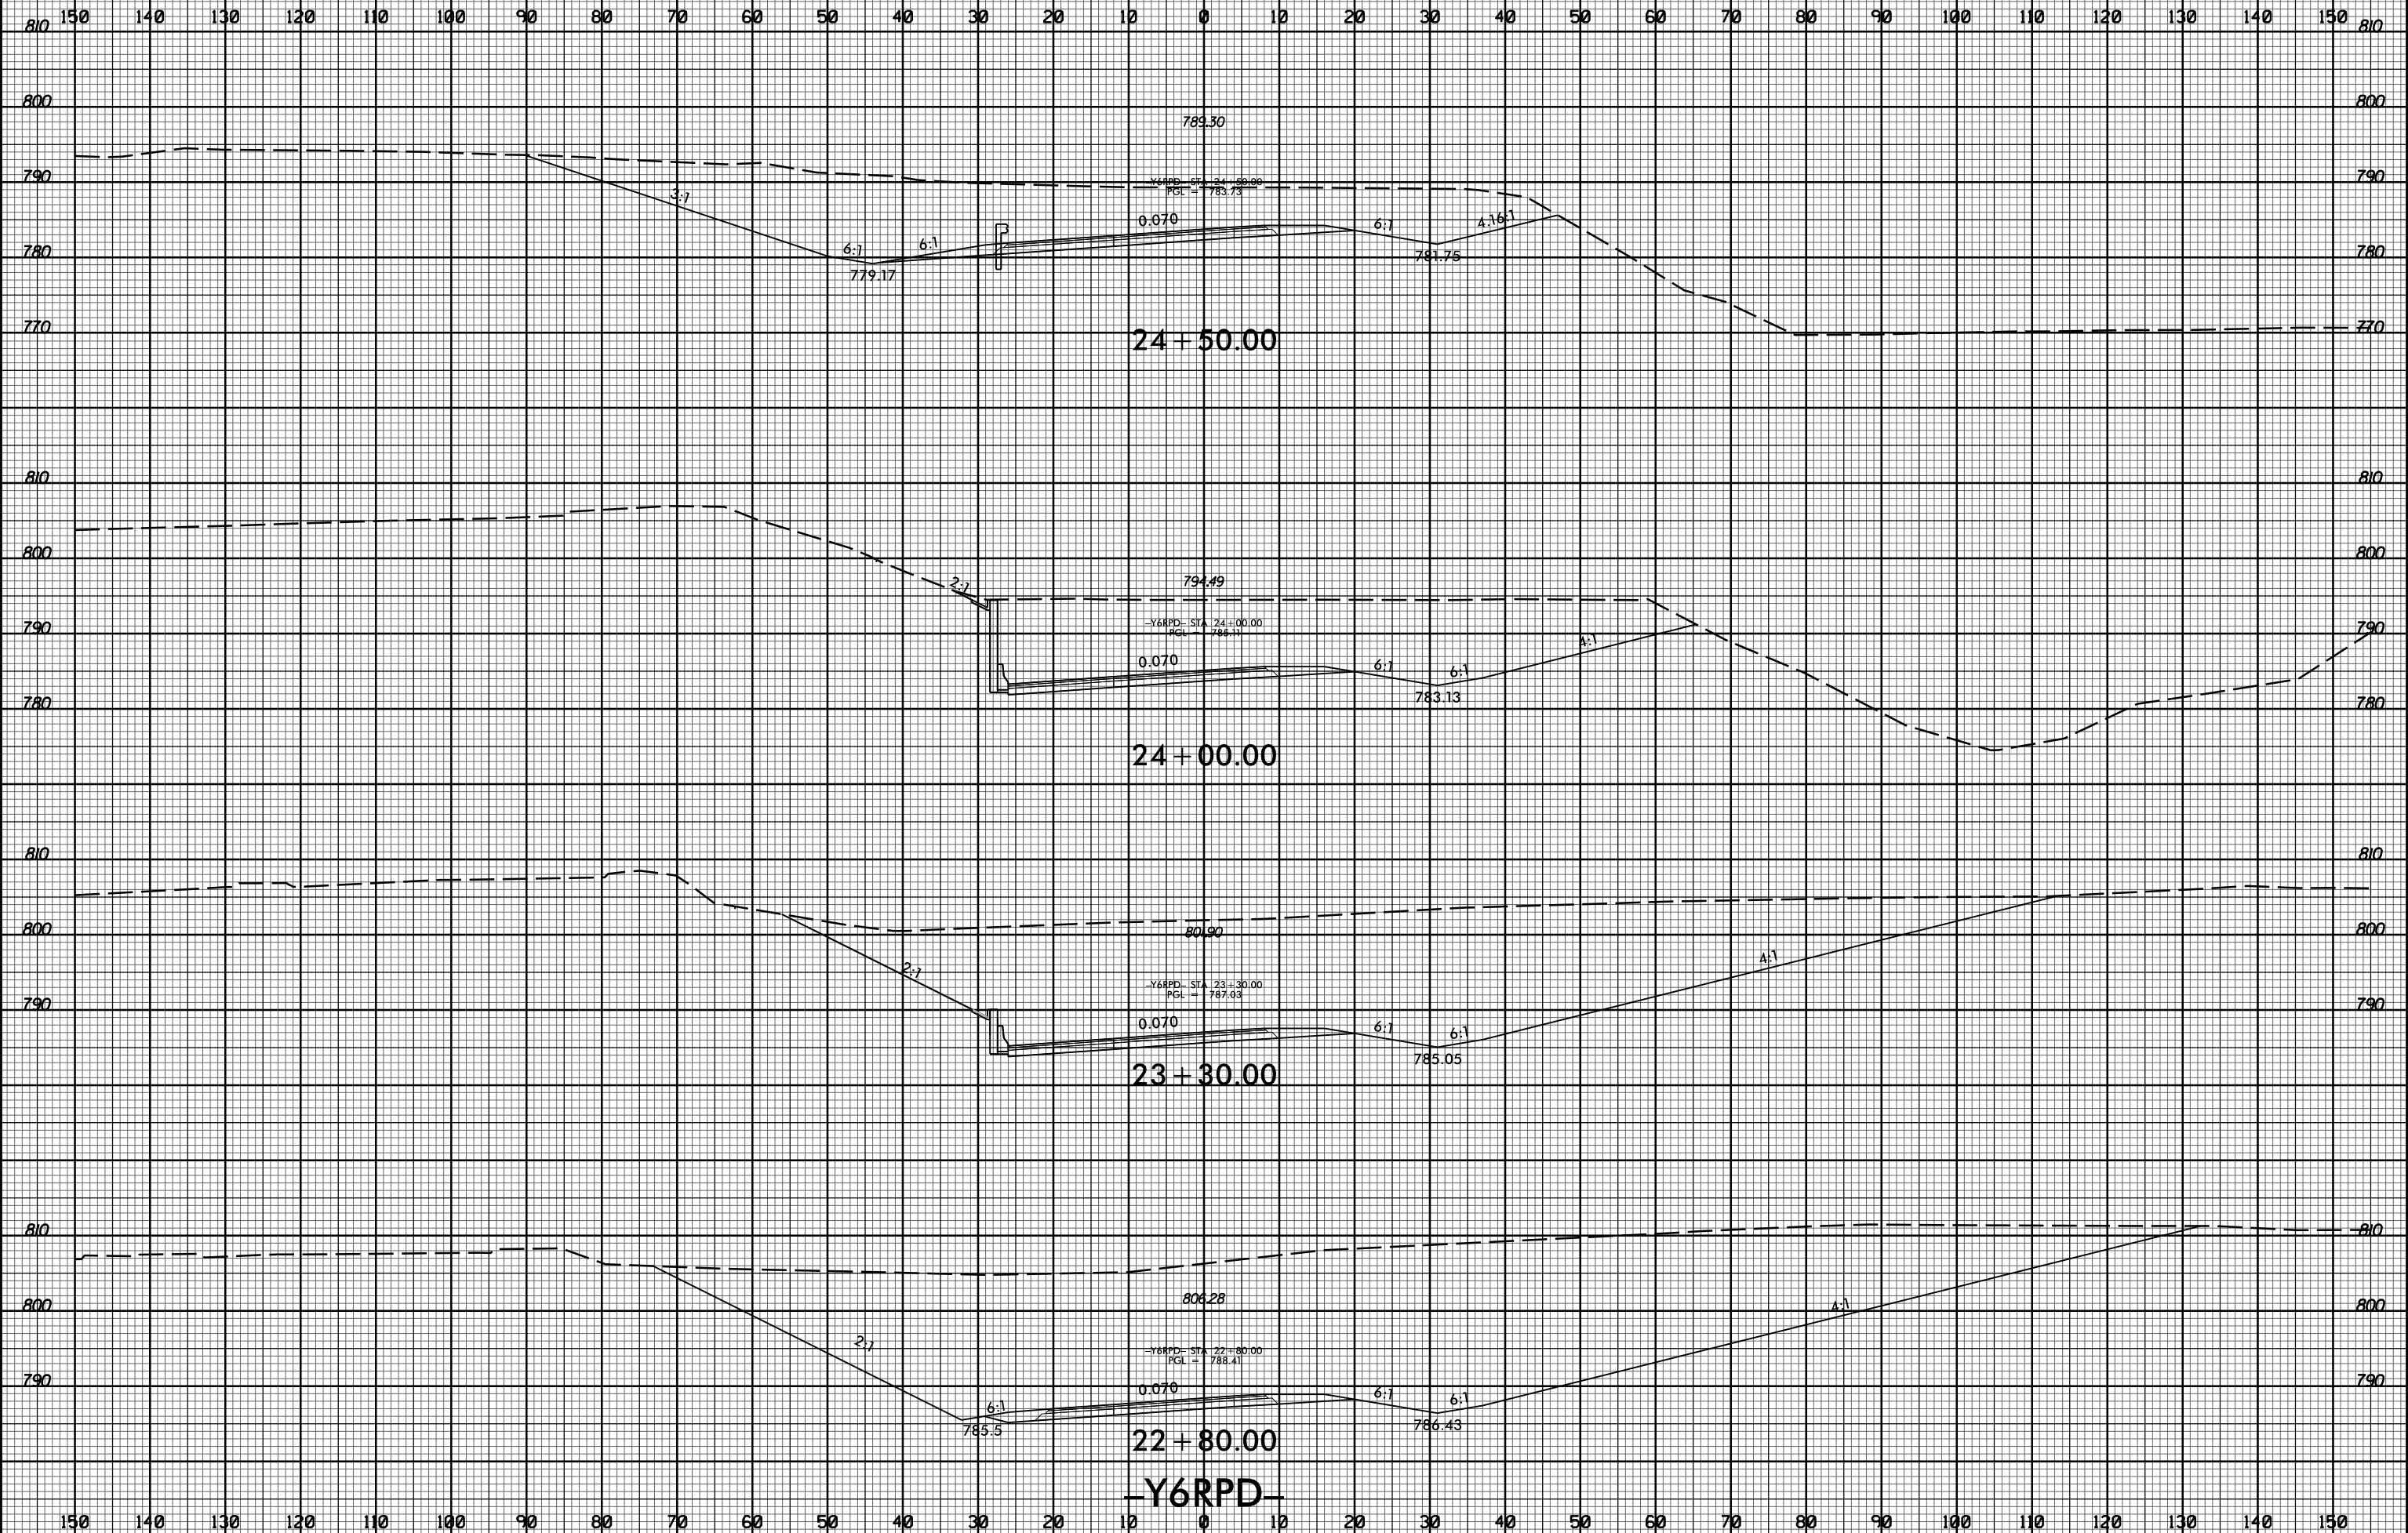

12/21/2017 11:58:00 AM C:\p1\dy_xpl\Y6RPD.dgn