


FRAMING PLAN

GIRDER ANGLES					
GIRDER NO.		SPAN A		SPAN B	
1	A1	84°-13'-33"	B1	89°-21'-13"	
2	A2	84°-16'-55"	B2	89°-21'-35"	
3	A3	84°-20'-12"	B3	89°-21'-58"	
4	A4	84°-23'-26"	B4	89°-22'-19"	
5	A5	84°-26'-37"	B5	89°-22'-40"	

PROJECT NO. U-2525C
GUILFORD COUNTY
 STATION: 17+37.28 -Y16-

STATE OF NORTH CAROLINA
 DEPARTMENT OF TRANSPORTATION
 RALEIGH
 SUPERSTRUCTURE
 FRAMING PLAN

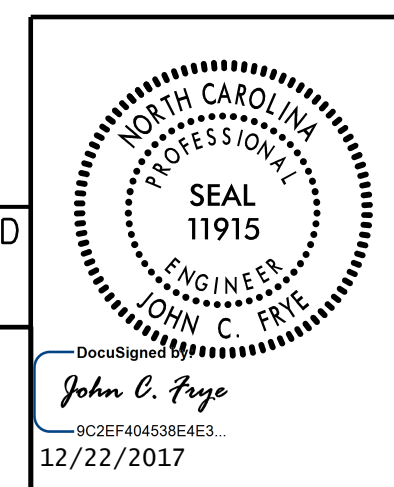

DOCUMENT NOT CONSIDERED FINAL UNLESS ALL SIGNATURES COMPLETED

PLANS PREPARED BY:
M MOTT MACDONALD
 PO Box 700
 Fuquay-Varina, NC 27526
 (919) 552-2253
 www.mottmac.com
 LICENSE NO. F-0669

REVISIONS						SHEET NO.
NO.	BY:	DATE:	NO.	BY:	DATE:	
1			3			TOTAL SHEETS
2			4			29

157077
 12/21/2017
 C:\Users\Y16_Summit_Ave\PIens\U-2525C_SML_PP_401240.dgn
 33215.PN

DRAWN BY: Y. S. SZELIGA DATE: 10-2016
 CHECKED BY: J. E. MONDOLFI DATE: 8-2017
 DESIGN ENGINEER OF RECORD: J. E. MONDOLFI DATE: 11-2017