


NOTE: EDGE OF DECK AND BARRIER SURFACES ARE PARALLEL TO BRIDGE CONTROL LINE

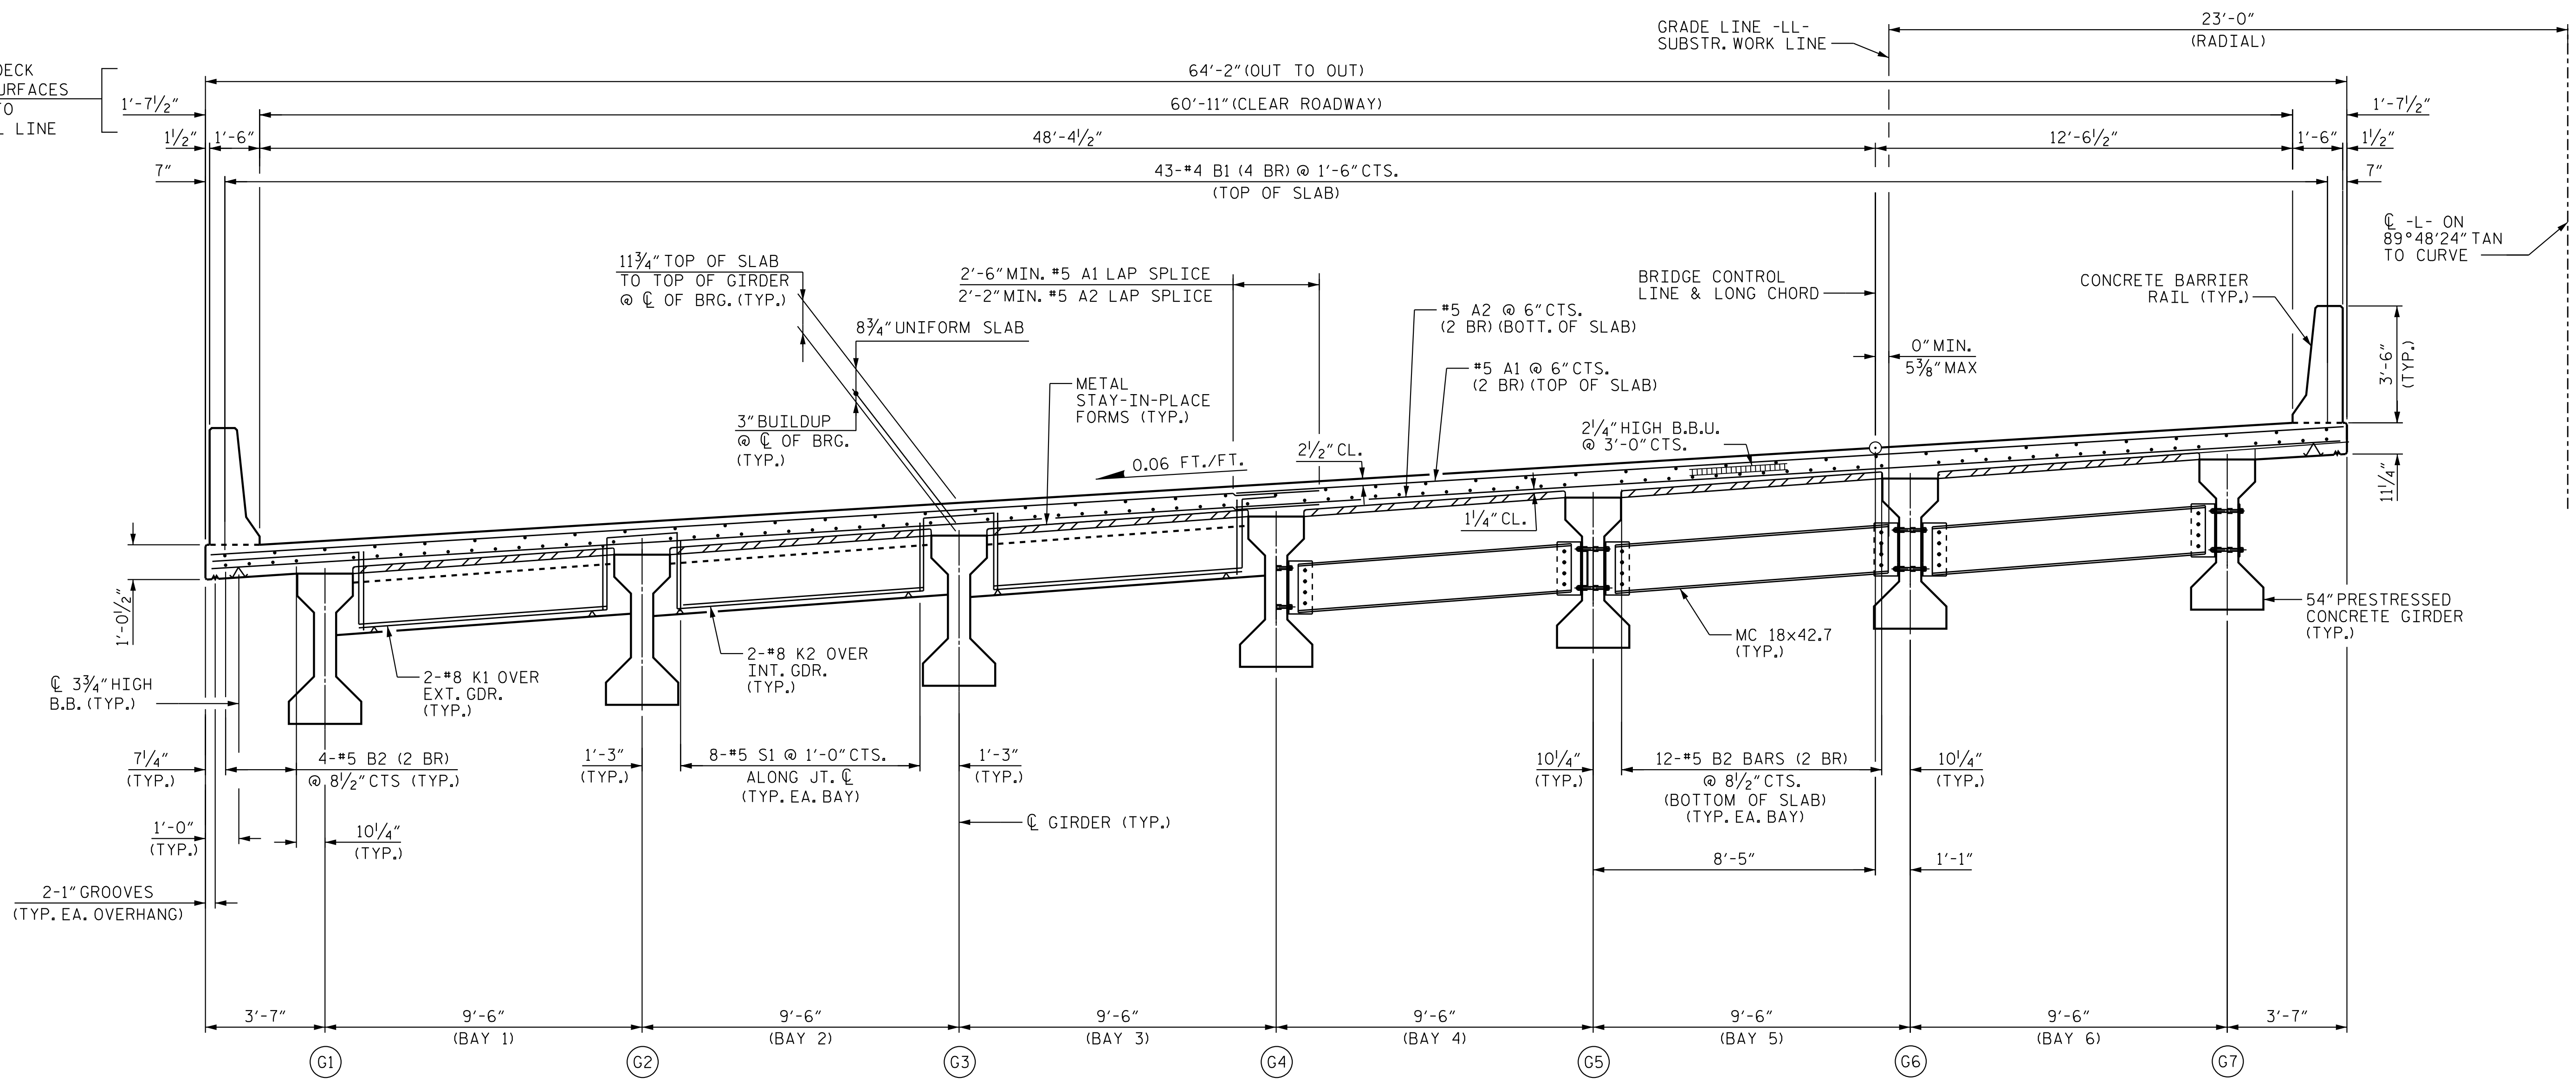

NOTES

SEE "TYPICAL SECTION DETAILS", SHEET 2 OF 2 FOR NOTES.
 FOR CONCRETE BARRIER DETAILS, SEE "CONCRETE BARRIER RAIL" SHEET.
 2 BR DENOTES 2 BAR RUN.
 4 BR DENOTES 4 BAR RUN.

END BENT DIAPHRAGMS

INTERMEDIATE DIAPHRAGMS

TYPICAL SECTION

* NOTE: GIRDERS ARE PARALLEL TO BRIDGE CONTROL LINE

PROJECT NO. U-2525C
GUILFORD COUNTY
 STATION: 329+95.42 -L-

SHEET 1 OF 2

STATE OF NORTH CAROLINA
 DEPARTMENT OF TRANSPORTATION
 RALEIGH

SUPERSTRUCTURE
TYPICAL SECTION
 (LL)



1/12/2018

DOCUMENT NOT CONSIDERED FINAL UNLESS ALL SIGNATURES COMPLETED

REVISIONS						SHEET NO.
NO.	BY:	DATE:	NO.	BY:	DATE:	S2-6
1			3			TOTAL SHEETS
2			4			29

Stantec Consulting Services Inc.
 801 Jones Franklin Road
 Suite 300
 Raleigh, NC 27606
 Tel. (919) 851-6866
 Fax. (919) 851-7024
 www.stantec.com
 License No. F-0672

DRAWN BY : N. D'AIUTO DATE : 09/28/16
 CHECKED BY : M. B. ISENHOUR DATE : 10/13/16
 DESIGN ENGINEER OF RECORD : T. R. DUDECK DATE : 01/12/18

1/9/2018 10:45:40 AM jgelle
 U:\Structures\Drawing\Site \NEBL\LU-2525C-SD-1S-1.dgn