

** INCLUDES FUTURE WEARING SURFACE IN SUPERIMPOSED DEAD LOAD.

SCHEMATIC CAMBER ORDINATES


ALL VALUES ARE SHOWN IN DECIMALS OF A FOOT EXCEPT "FINAL CAMBER" WHICH IS SHOWN IN INCHES.

PROJECT NO. U-2525C
GUILFORD COUNTY
 STATION: 329+95.42 -L-


STATE OF NORTH CAROLINA
 DEPARTMENT OF TRANSPORTATION
 RALEIGH

DEAD LOAD DEFLECTIONS
 (LL)

REVISIONS						SHEET NO.
NO.	BY:	DATE:	NO.	BY:	DATE:	S2-14
1			3			TOTAL SHEETS
2			4			29

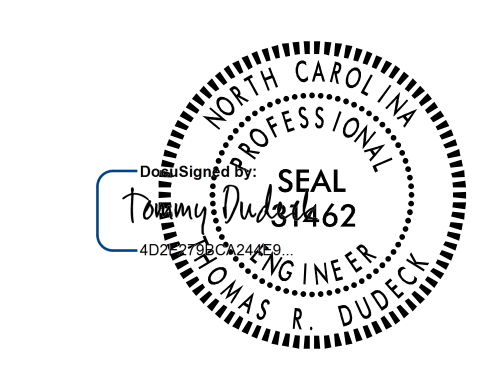

1/12/2018
 DOCUMENT NOT CONSIDERED FINAL UNLESS ALL SIGNATURES COMPLETED

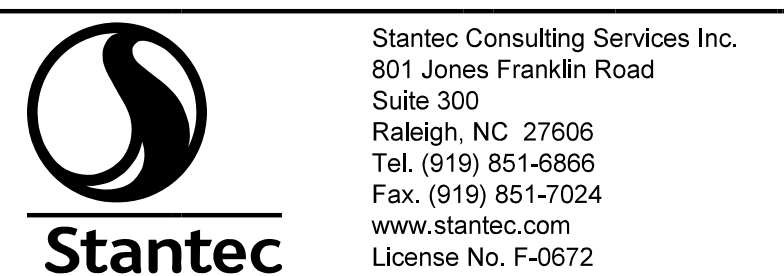

DRAWN BY : N. D'AIUTO DATE : 09/28/16
 CHECKED BY : M. B. ISENHOUR DATE : 11/07/16
 DESIGN ENGINEER OF RECORD : T. R. DUDECK DATE : 01/12/18

U:\Structures\Drawing\Site \NEBL\LU-2525C-SD-CAMBER-Logn 1/9/2018 10:45:52 AM jgelle