


PLAN

**NOTES**  
 2 BR DENOTES 2 BAR RUN  
 3 BR DENOTES 3 BAR RUN  
 (EF) - DENOTES EACH FACE OF WING WALL  
 FOR WING WALL DETAILS, SEE "END BENT 1 WING DETAILS" SHEET.

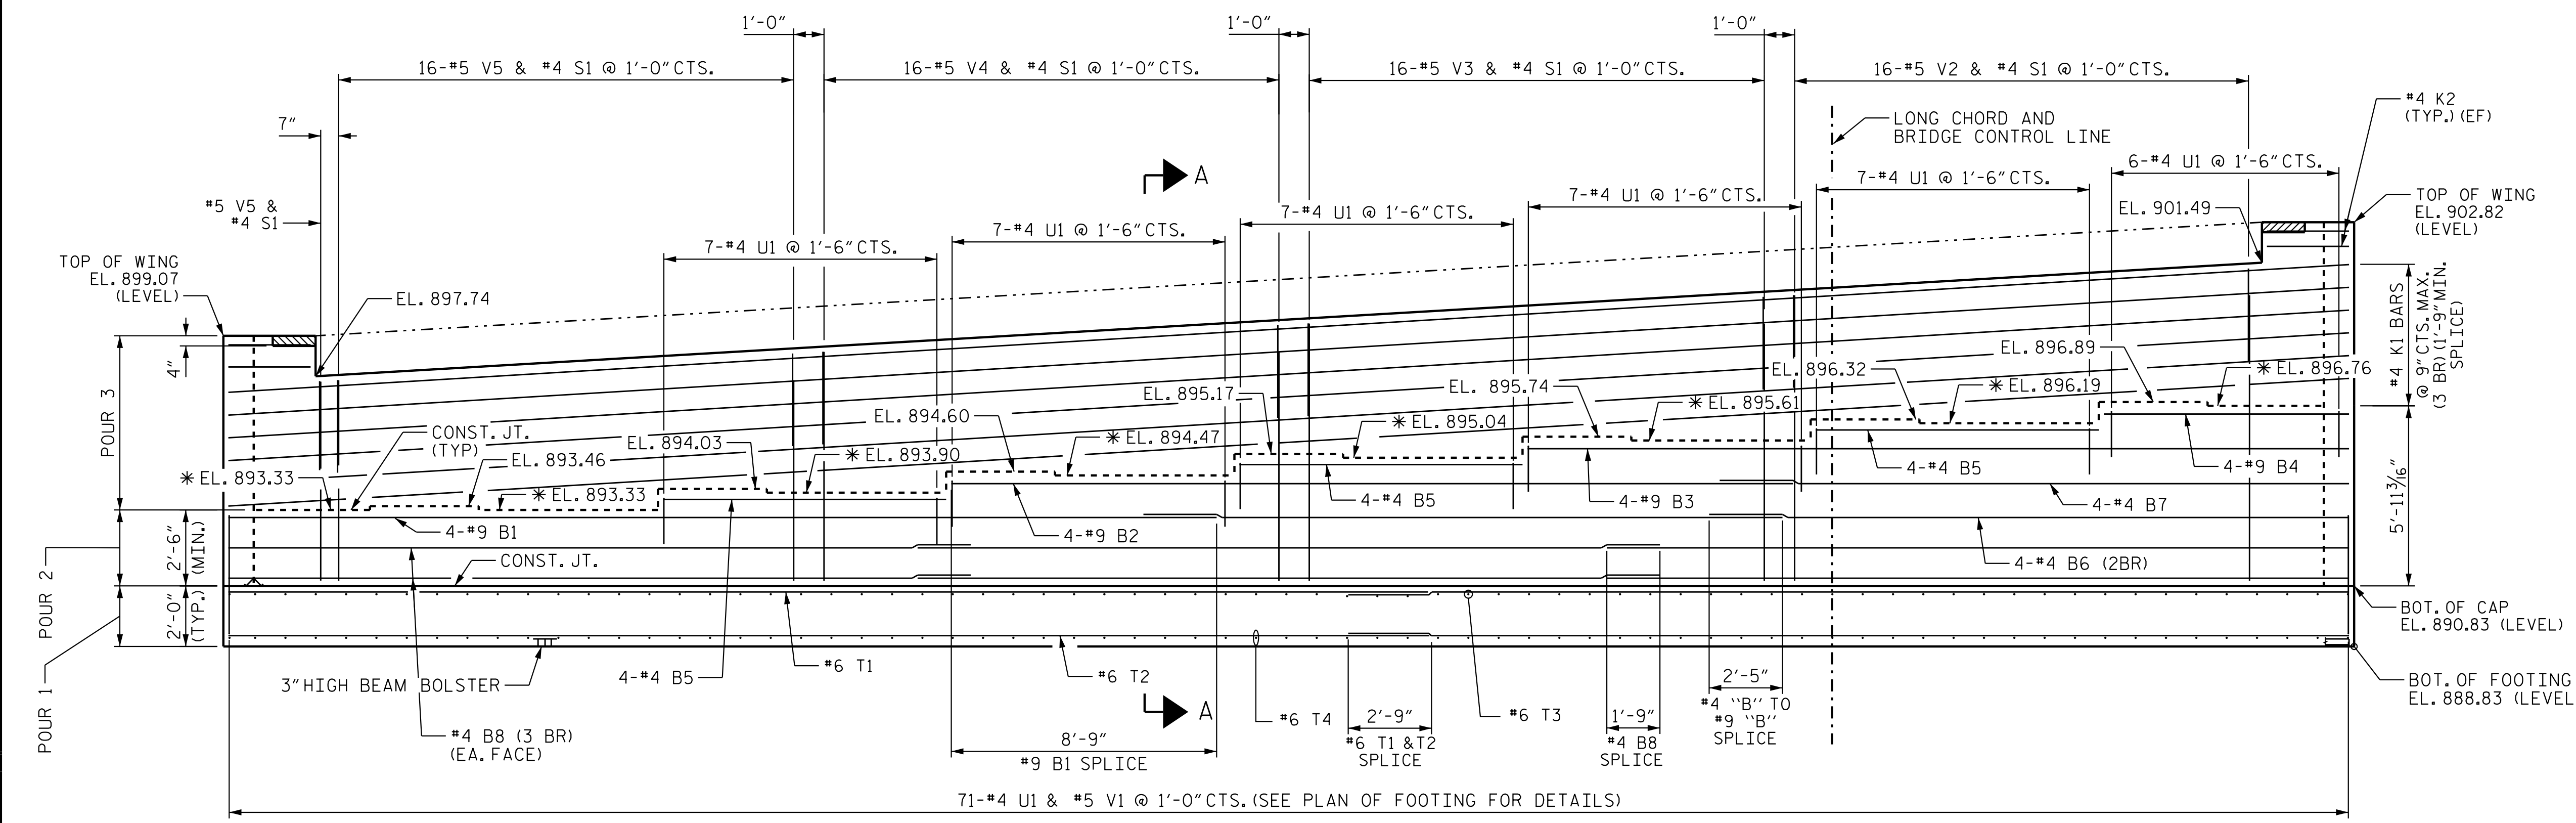

ELEVATION


\* ELEVATIONS ARE AT THE POINT SHOWN IN SECTION A-A ON SHEET 3 OF 3

NOTE: HATCHED AREA OF THE BACKWALL SHALL NOT BE POURED UNTIL BARRIER RAIL HAS BEEN CAST IF SLIP FORM CONSTRUCTION OF THE BARRIER IS USED.


PROJECT NO. U-2525C  
 GUILFORD COUNTY  
 STATION: 329+95.42 -L-

SHEET 1 OF 3

STATE OF NORTH CAROLINA DEPARTMENT OF TRANSPORTATION RALEIGH					
END BENT 1					
(LL)					
REVISIONS					
NO.	BY:	DATE:	NO.	BY:	DATE:
1			3		
2			4		
SHEET NO. S2-21					TOTAL SHEETS 29

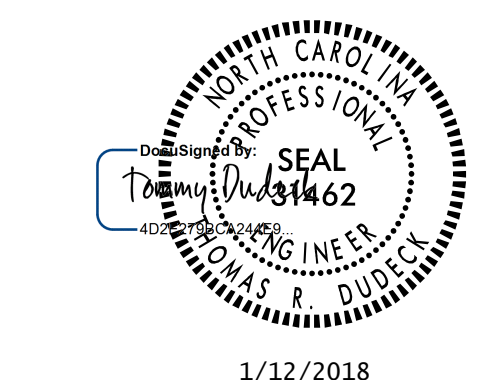

1/12/2018  
 DOCUMENT NOT CONSIDERED FINAL UNLESS ALL SIGNATURES COMPLETED

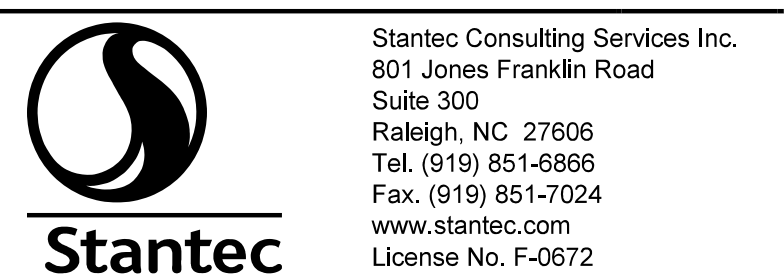

DRAWN BY: N. D'AIUTO DATE: 10/13/16  
 CHECKED BY: M. B. ISENHOUR DATE: 01/09/17  
 DESIGN ENGINEER OF RECORD: T. R. DUDECK DATE: 01/12/18

1/9/2018 10:45:06 AM jgelle  
 U:\Structures\Drawing\Site \NEBL\LU-2525C-SD.E\*...l.dgn