


NOTES

2 BR DENOTES 2 BAR RUN

3 BR DENOTES 3 BAR RUN

(EF) - DENOTES EACH FACE OF WING WALL

FOR WING WALL DETAILS, SEE "END BENT 2 WING DETAILS" SHEET.

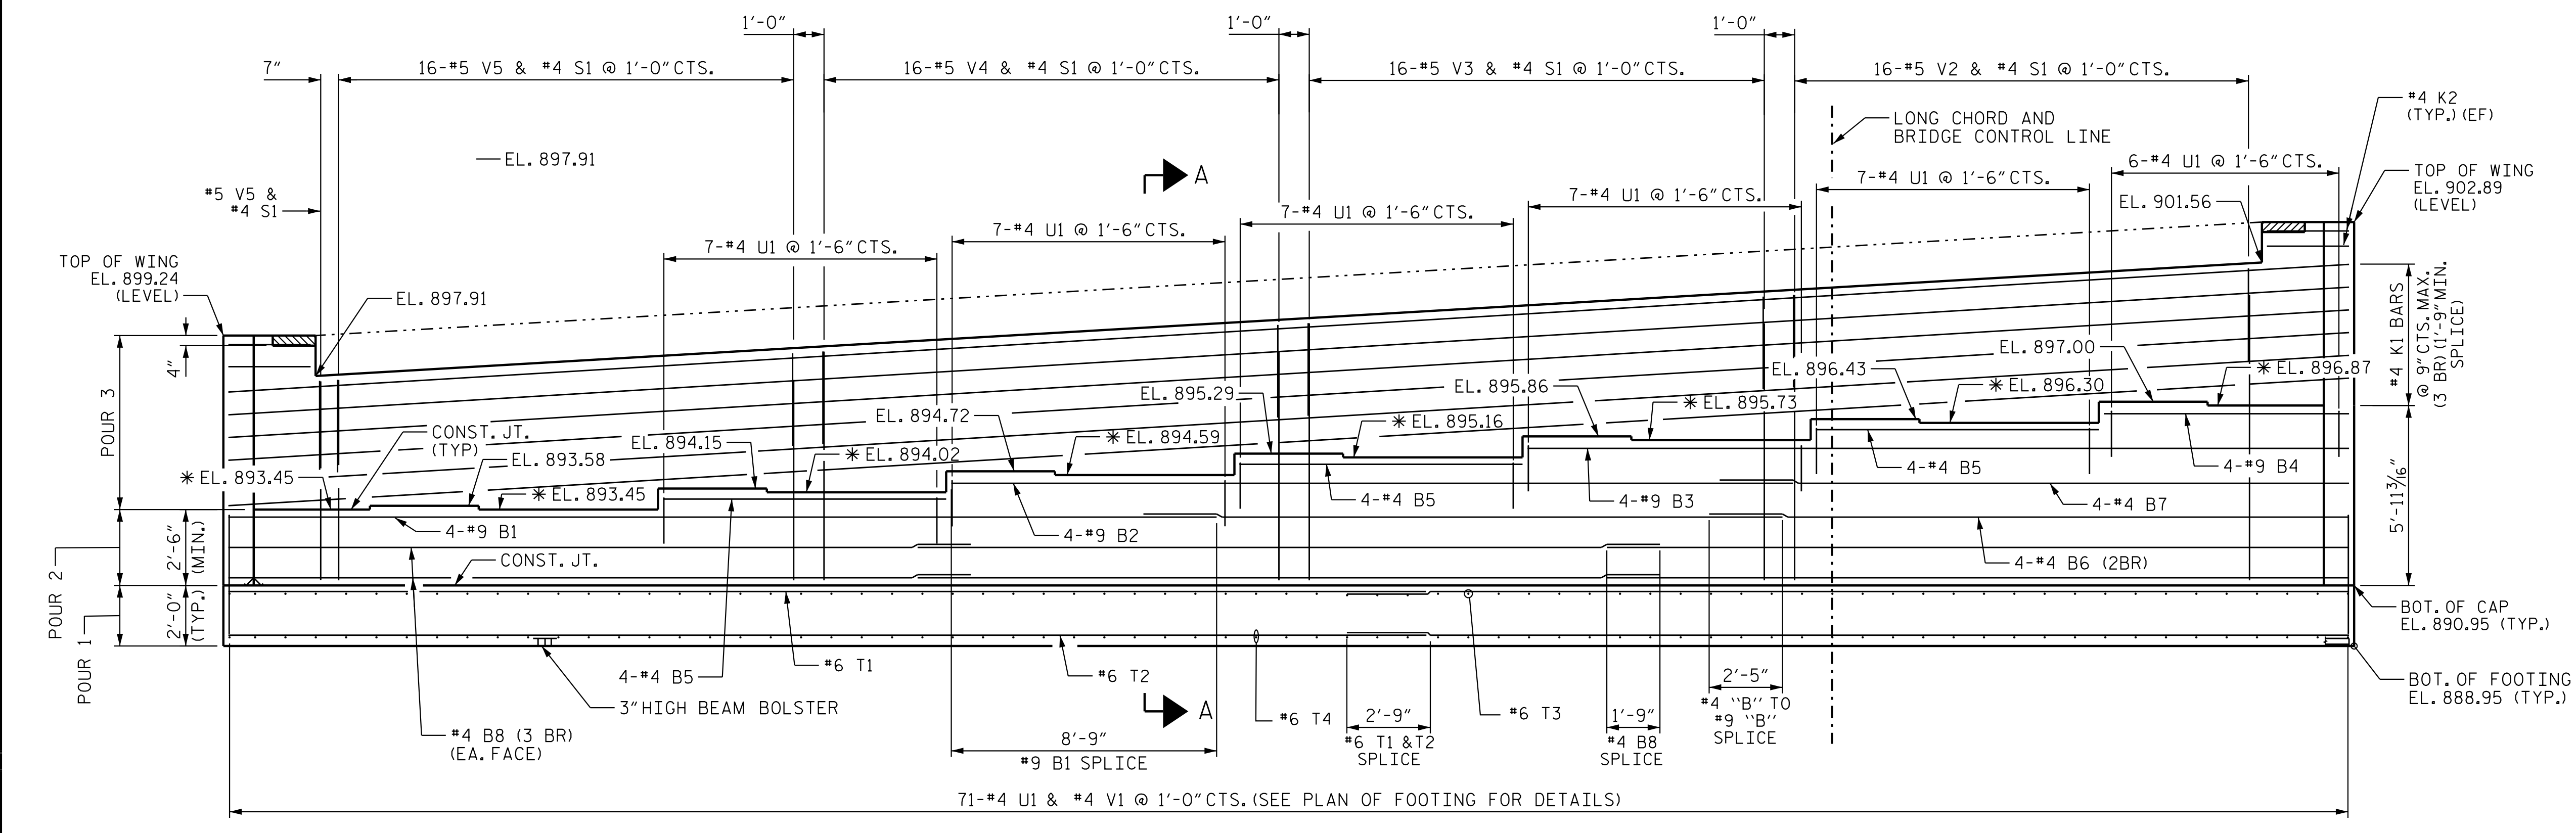

* ELEVATIONS ARE AT THE POINT SHOWN IN SECTION A-A ON SHEET 3 OF 3

NOTE: HATCHED AREA OF THE BACKWALL SHALL NOT BE POURED UNTIL BARRIER RAIL HAS BEEN CAST IF SLIP FORM CONSTRUCTION OF THE BARRIER IS USED.


PROJECT NO. U-2525C
 GUILFORD COUNTY
 STATION: 329+95.42 -L-

SHEET 1 OF 3

STATE OF NORTH CAROLINA
 DEPARTMENT OF TRANSPORTATION
 RALEIGH

END BENT 2

(LL)

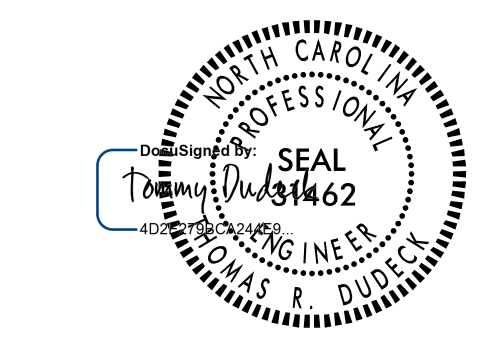

DOCUMENT NOT CONSIDERED FINAL UNLESS ALL SIGNATURES COMPLETED

REVISIONS						SHEET NO. S2-24
NO.	BY:	DATE:	NO.	BY:	DATE:	
1			3			TOTAL SHEETS 29
2			4			

Stantec

Stantec Consulting Services Inc.
 801 Jones Franklin Road
 Suite 300
 Raleigh, NC 27606
 Tel. (919) 851-6866
 Fax. (919) 851-7024
 www.stantec.com
 License No. F-0672

DRAWN BY: N. D'AIUTO DATE: 10/14/16
 CHECKED BY: M. B. ISENHOUR DATE: 01/09/17

DESIGN ENGINEER OF RECORD: T. R. DUDECK DATE: 01/12/18

1/9/2018 10:46:44AM jgelle

U:\Structures\Drawing\Site \NEBL\LU-2525C-SD.E-2.dgn