

NOTE: EDGE OF DECK AND BARRIER SURFACES ARE PARALLEL TO BRIDGE CONTROL LINE

**NOTES**

SEE "TYPICAL SECTION DETAILS", SHEET 2 OF 2 FOR NOTES.  
 FOR CONCRETE BARRIER DETAILS, SEE "CONCRETE BARRIER RAIL" SHEET.  
 2 BR DENOTES 2 BAR RUN.  
 4 BR DENOTES 4 BAR RUN.

**END BENT DIAPHRAGMS**

**INTERMEDIATE DIAPHRAGMS**

**TYPICAL SECTION**

\* NOTE: GIRDERS ARE PARALLEL TO BRIDGE CONTROL LINE


PROJECT NO. U-2525C  
GUILFORD COUNTY  
 STATION: 329+95.42 -L-

SHEET 1 OF 2

STATE OF NORTH CAROLINA  
 DEPARTMENT OF TRANSPORTATION  
 RALEIGH

**SUPERSTRUCTURE**  
**TYPICAL SECTION**

(RL)

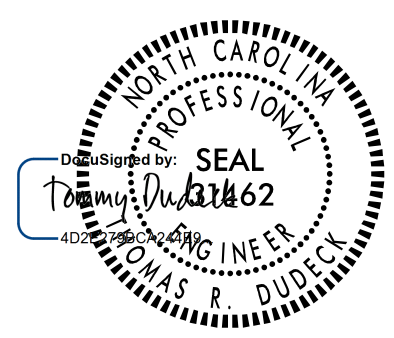

1/12/2018

Stantec Consulting Services Inc.  
 801 Jones Franklin Road  
 Suite 300  
 Raleigh, NC 27606  
 Tel. (919) 851-6866  
 Fax. (919) 851-7024  
 www.stantec.com  
 License No. F-0672

DRAWN BY: J. HAGENBUSH DATE: 12/09/16  
 CHECKED BY: N. D'AIUTO DATE: 01/03/17  
 DESIGN ENGINEER OF RECORD: T. R. DUDECK DATE: 01/12/18

REVISIONS						SHEET NO.
NO.	BY:	DATE:	NO.	BY:	DATE:	S3-6
1			3			TOTAL SHEETS
2			4			29

DOCUMENT NOT CONSIDERED FINAL UNLESS ALL SIGNATURES COMPLETED

1/9/2018 10:47:50:4067 AM jgelle  
 U:\Structures\Drawings\Site \WBL\RL\U-2525C\SD\_TS\_1.dgn