


**SPAN A**  
**FRAMING PLAN**


PROJECT NO. U-2525C  
GUILFORD COUNTY  
 STATION: 329+95.42 -L-

**NOTES**

- (E4) DENOTES ELASTOMERIC BEARING. SEE "ELASTOMERIC BEARING DETAILS".
- (P1) DENOTES SOLE PLATE. SEE "ELASTOMERIC BEARING DETAILS".
- SEE TYPICAL SECTION FOR END BENT DIAPHRAGM DETAILS.
- BEARING TO BEARING DIMENSIONS ARE TYPICAL FOR EACH GIRDER.

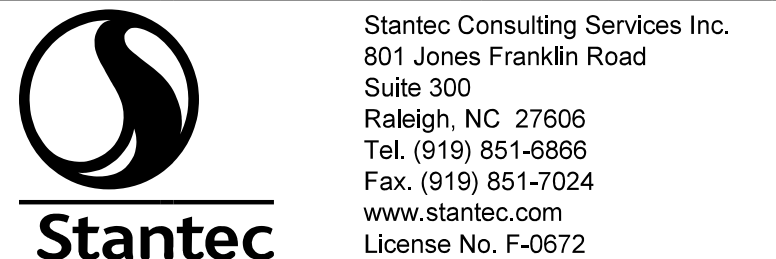

DRAWN BY: J. HAGENBUSH DATE: 12/09/16 DESIGN ENGINEER OF RECORD: T. R. DUDECK DATE: 01/12/18  
 CHECKED BY: N. D'AIUTO DATE: 01/03/17

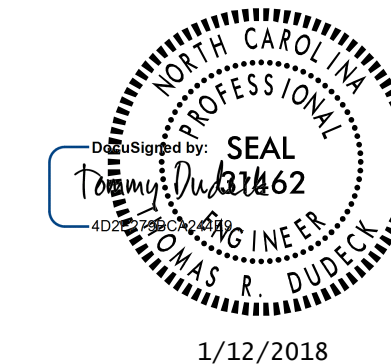

STATE OF NORTH CAROLINA  
 DEPARTMENT OF TRANSPORTATION  
 RALEIGH  
**SUPERSTRUCTURE**  
 FRAMING PLAN  
 (RL)

NO.	REVISIONS			NO.	REVISIONS			SHEET NO. S3-10
	BY:	DATE:			BY:	DATE:		
1				3			TOTAL SHEETS	
2				4			29	

DOCUMENT NOT CONSIDERED FINAL UNLESS ALL SIGNATURES COMPLETED