

** INCLUDES FUTURE WEARING SURFACE IN SUPERIMPOSED DEAD LOAD.

SCHEMATIC CAMBER ORDINATES


ALL VALUES ARE SHOWN IN DECIMALS OF A FOOT EXCEPT "FINAL CAMBER" WHICH IS SHOWN IN INCHES.

PROJECT NO. U-2525C
GUILFORD COUNTY
 STATION: 329+95.42 -L-

STATE OF NORTH CAROLINA DEPARTMENT OF TRANSPORTATION RALEIGH					
DEAD LOAD DEFLECTIONS (RL)					
REVISIONS					SHEET NO.
NO.	BY:	DATE:	NO.	BY:	DATE:
1			3		
2			4		
					TOTAL SHEETS 29



DOCUMENT NOT CONSIDERED FINAL UNLESS ALL SIGNATURES COMPLETED

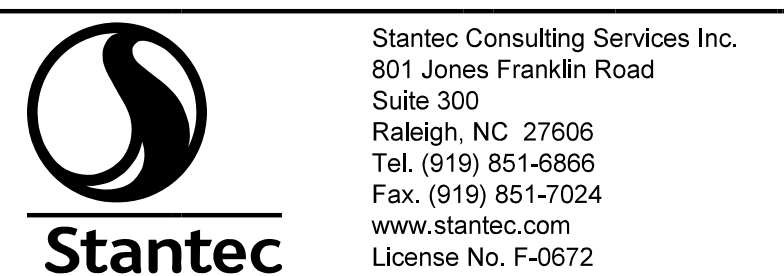

DRAWN BY: J. HAGENBUSH DATE: 12/09/16 DESIGN ENGINEER OF RECORD: T. R. DUDECK DATE: 01/12/18
 CHECKED BY: N. D'AIUTO DATE: 01/03/17

U:\Structures\Drawing\Site \NWBL\RL\U-2525C_SD_CAMBER.Ldgn 1/9/2018 10:45:02 AM jgelle