


PLAN

NOTES

- 2 BR DENOTES 2 BAR RUN
- 3 BR DENOTES 3 BAR RUN
- (EF) - DENOTES EACH FACE OF WING WALL
- FOR WING WALL DETAILS, SEE "END BENT 2 WING DETAILS" SHEET.

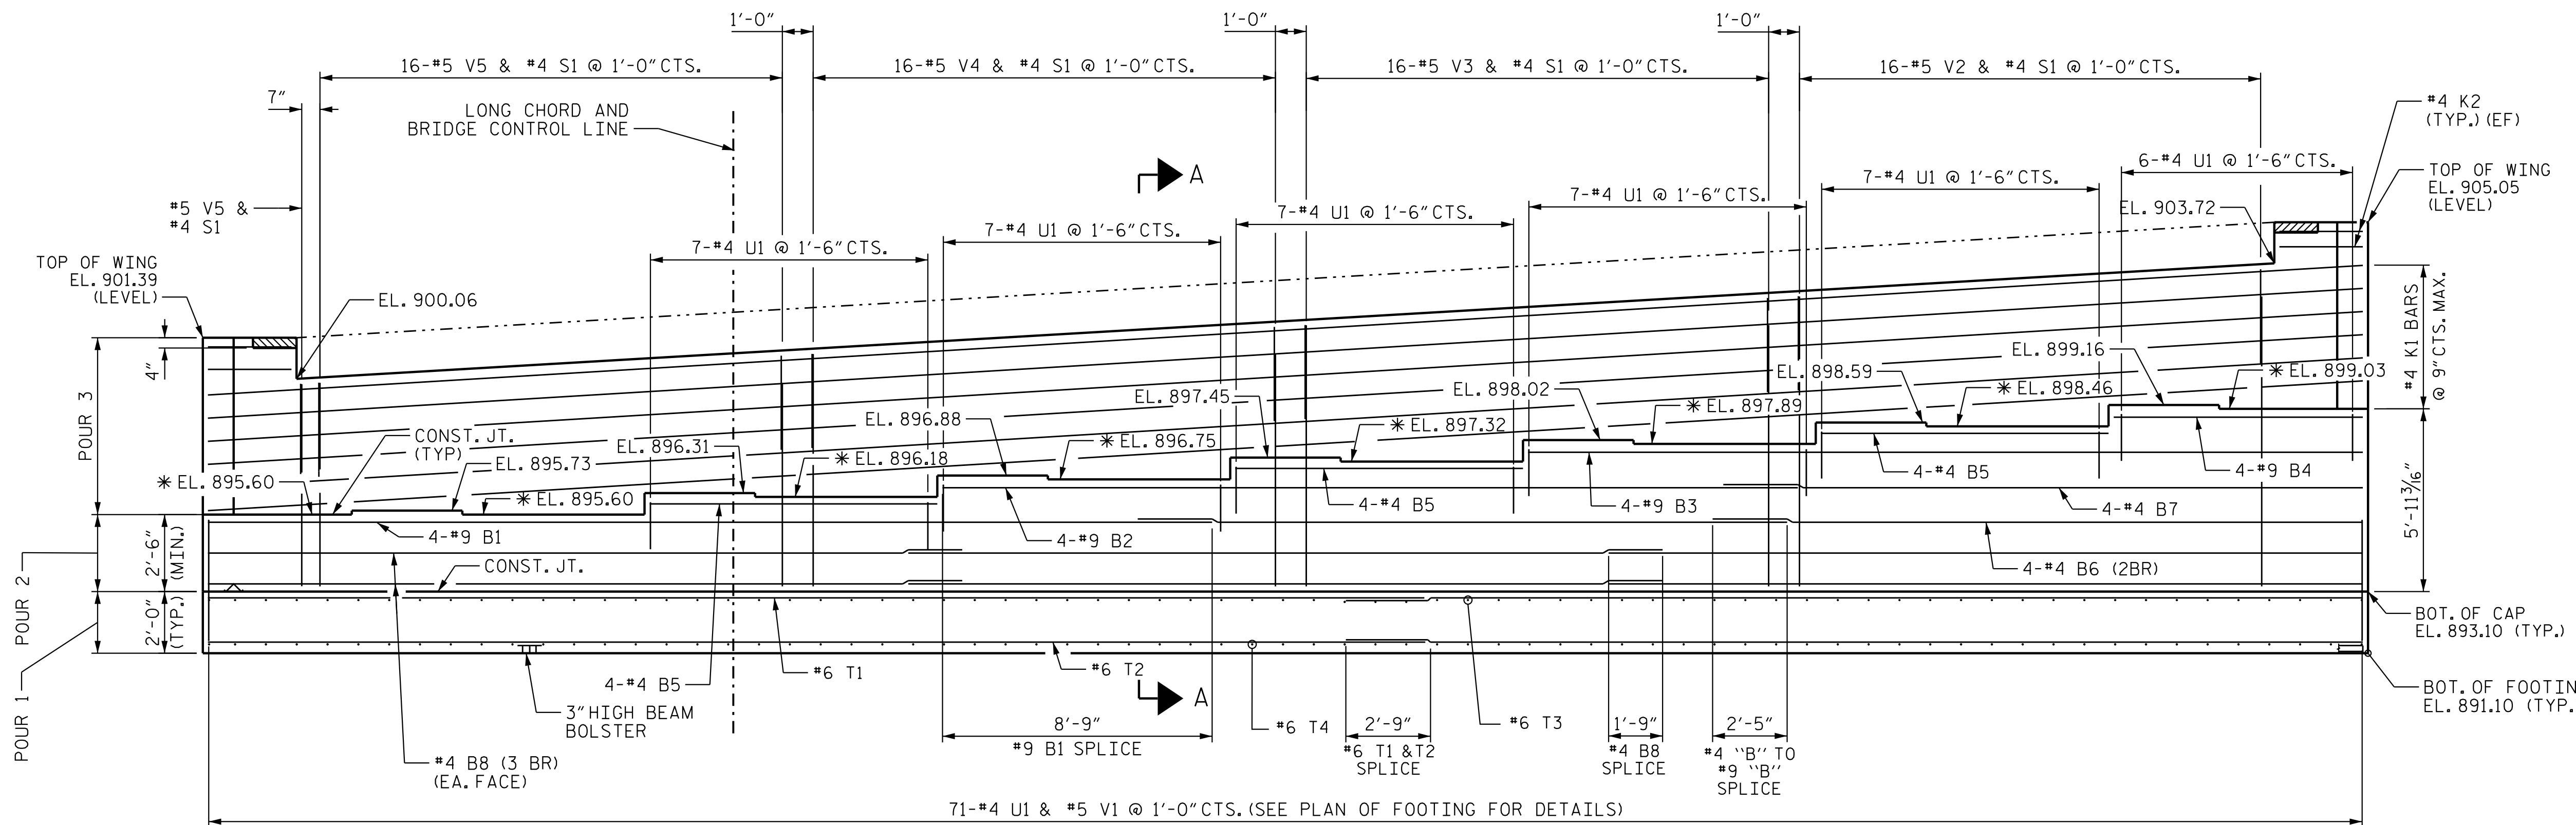

ELEVATION

* ELEVATIONS ARE AT THE POINT SHOWN IN SECTION A-A ON SHEET 3 OF 3

NOTE: HATCHED AREA OF THE BACKWALL SHALL NOT BE POURED UNTIL BARRIER RAIL HAS BEEN CAST IF SLIP FORM CONSTRUCTION OF THE BARRIER IS USED.


PROJECT NO. U-2525C
GUILFORD COUNTY
 STATION: 329+95.42 -L-

SHEET 1 OF 3

STATE OF NORTH CAROLINA
 DEPARTMENT OF TRANSPORTATION
 RALEIGH

END BENT 2

(RL)

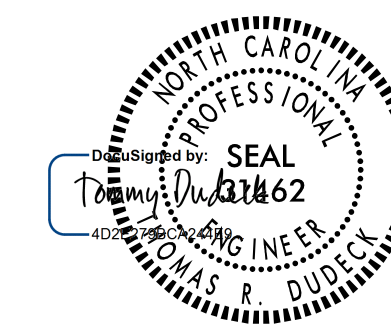

1/12/2018

DOCUMENT NOT CONSIDERED FINAL UNLESS ALL SIGNATURES COMPLETED

REVISIONS						TOTAL SHEETS
NO.	BY:	DATE:	NO.	BY:	DATE:	
1			3			29
2			4			



DRAWN BY : N. D'AIUTO DATE : 10/14/16 DESIGN ENGINEER OF RECORD : T. R. DUDECK DATE : 01/09/17
 CHECKED BY : M. B. ISENHOUR DATE : 01/09/17