

FRAMING PLAN


NOTES:
 (E1, E2, P1 & P2) DENOTES ELASTOMERIC BEARING OR SOLE PLATE. SEE "ELASTOMERIC BEARING DETAILS".
 SEE TYPICAL SECTION FOR END BENT DIAPHRAGM AND INTERIOR BENT DIAPHRAGM DETAILS.
 REFER TO "PLAN OF SPAN DETAILS - DIAPHRAGMS" FOR BENT AND END BENT DIAPHRAGM DIMENSIONS AND REINFORCEMENT.
 ALL DIMENSIONS SHOWN ARE HORIZONTAL.
 ALL GIRDERS ARE PARALLEL TO BRIDGE CONTROL / GRADE LINE.

PROJECT NO. U-2525C
 GUILFORD COUNTY
 STATION: 337+20.09 -L-



Stantec Consulting Services Inc.
 801 Jones Franklin Road
 Suite 300
 Raleigh, NC 27606
 Tel. (919) 851-6866
 Fax. (919) 851-7024
 www.stantec.com
 License No. F-0672

DRAWN BY: J. B. GEILE DATE: 02-02-17
 CHECKED BY: V. E. FRAGA DATE: 05-18-17
 DESIGN ENGINEER OF RECORD: T.R. DUDECK DATE: 01/16/18

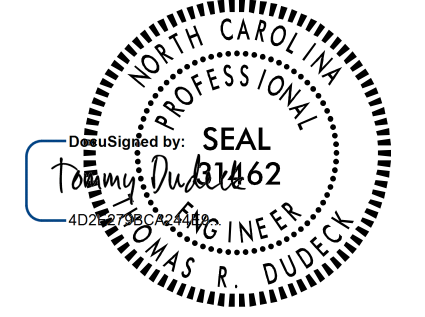

1/16/2018

DOCUMENT NOT CONSIDERED FINAL UNLESS ALL SIGNATURES COMPLETED

STATE OF NORTH CAROLINA DEPARTMENT OF TRANSPORTATION RALEIGH					
SUBSTRUCTURE FRAMING PLAN (RL)					
SHEET NO. S5-11					
TOTAL SHEETS 38					
REVISIONS					
NO.	BY:	DATE:	NO.	BY:	DATE:
1			3		
2			4		

U:\Structures\Drawings\Site 5\Final\RL U-2525C-SD_FP_1.dgn 1/12/2018 5:48:59 PM jgeile