


PROJECT NO. U-2525C


GUILFORD COUNTY

STATION: 337+20.09 -L-

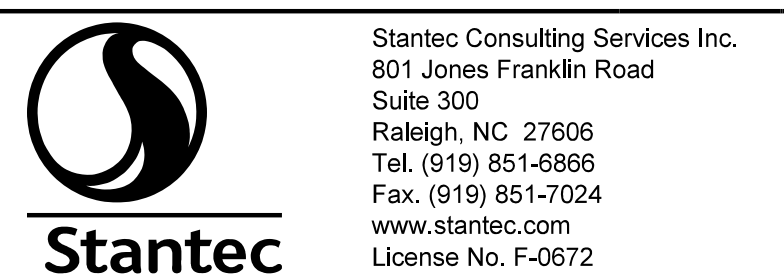

Stantec Consulting Services Inc.
801 Jones Franklin Road
Suite 300
Raleigh, NC 27606
Tel. (919) 851-6866
Fax. (919) 851-7024
www.stantec.com
License No. F-0672

DRAWN BY: J. B. GEILE DATE: 01-30-17
 CHECKED BY: V. E. FRAGA DATE: 06-01-17
 DESIGN ENGINEER OF RECORD: T. R. DUDECK DATE: 01/16/18

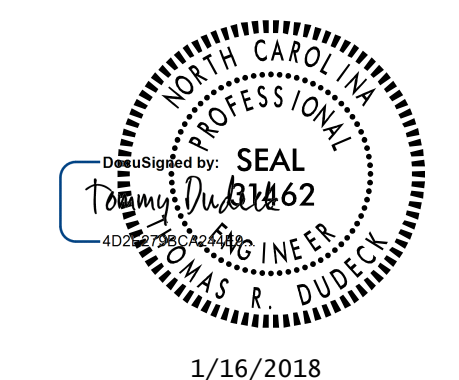

1/16/2018

SHEET 2 OF 3

STATE OF NORTH CAROLINA
DEPARTMENT OF TRANSPORTATION
RALEIGH

SUBSTRUCTURE

BENT 2 DETAILS

(RL)

REVISIONS						SHEET NO. S5-31
NO.	BY:	DATE:	NO.	BY:	DATE:	
1			3			TOTAL SHEETS 38
2			4			

DOCUMENT NOT CONSIDERED FINAL UNLESS ALL SIGNATURES COMPLETED

SP-** DENOTES SP-2, SP-3, SP-4, OR SP-5

1/12/2018 5:50:00 PM jgeile U:\Structures\Drawings\Site 5\Final\RL U-2525C-SD_B*_2.dgn