

\* #5 A101 THRU A107 @ 7" CTS. (TOP OF SLAB)  
(3 BARS PER MARK) (2 BAR RUN) (2'-6" MIN. SPLICE)

\*\* #5 A201 THRU A207 @ 7" CTS. (BOT. OF SLAB)  
(3 BARS PER MARK) (2 BAR RUN) (2'-2" MIN. SPLICE)

PROJECT NO. U-2525C  
GUILFORD COUNTY  
 STATION: 28+98.81 -Y4-


SHEET 1 OF 2

STATE OF NORTH CAROLINA  
 DEPARTMENT OF TRANSPORTATION  
 RALEIGH

SUPERSTRUCTURE  
 PLAN OF SPAN A

REVISIONS					
NO.	BY:	DATE:	NO.	BY:	DATE:
1			3		
2			4		

SHEET NO. S6-7  
 TOTAL SHEETS 34

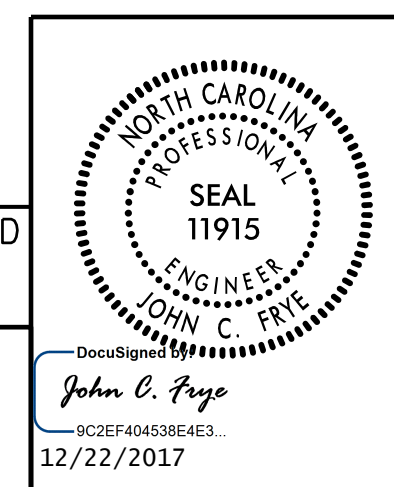

DOCUMENT NOT CONSIDERED  
 FINAL UNLESS ALL  
 SIGNATURES COMPLETED

PLANS PREPARED BY:  
**M** MOTT MACDONALD  
 PO Box 700  
 Fuquay-Varina, NC 27526  
 (919) 552-2253  
 www.mottmac.com  
 LICENSE NO. F-0669

DRAWN BY: L. T. FORBIS DATE: 6-2017  
 CHECKED BY: J. T. WILLIAMS DATE: 8-2017  
 DESIGN ENGINEER OF RECORD: J. E. MONDOLFI DATE: 9-2017

11/27/2017 11:44:35 AM  
 C:\Users\j4\_yang\Documents\Projects\U-2525C\SMU.S-401245.dgn  
 12/21/2017 3:34:35 PM