


5/24/2017 1:05:22 PM G:\Projects\2016\U-2525C (Greensboro Eastern Loop)\Structures\Site 9\Drawings\Final\U2525C_SMU_TS_SITE9.dgn

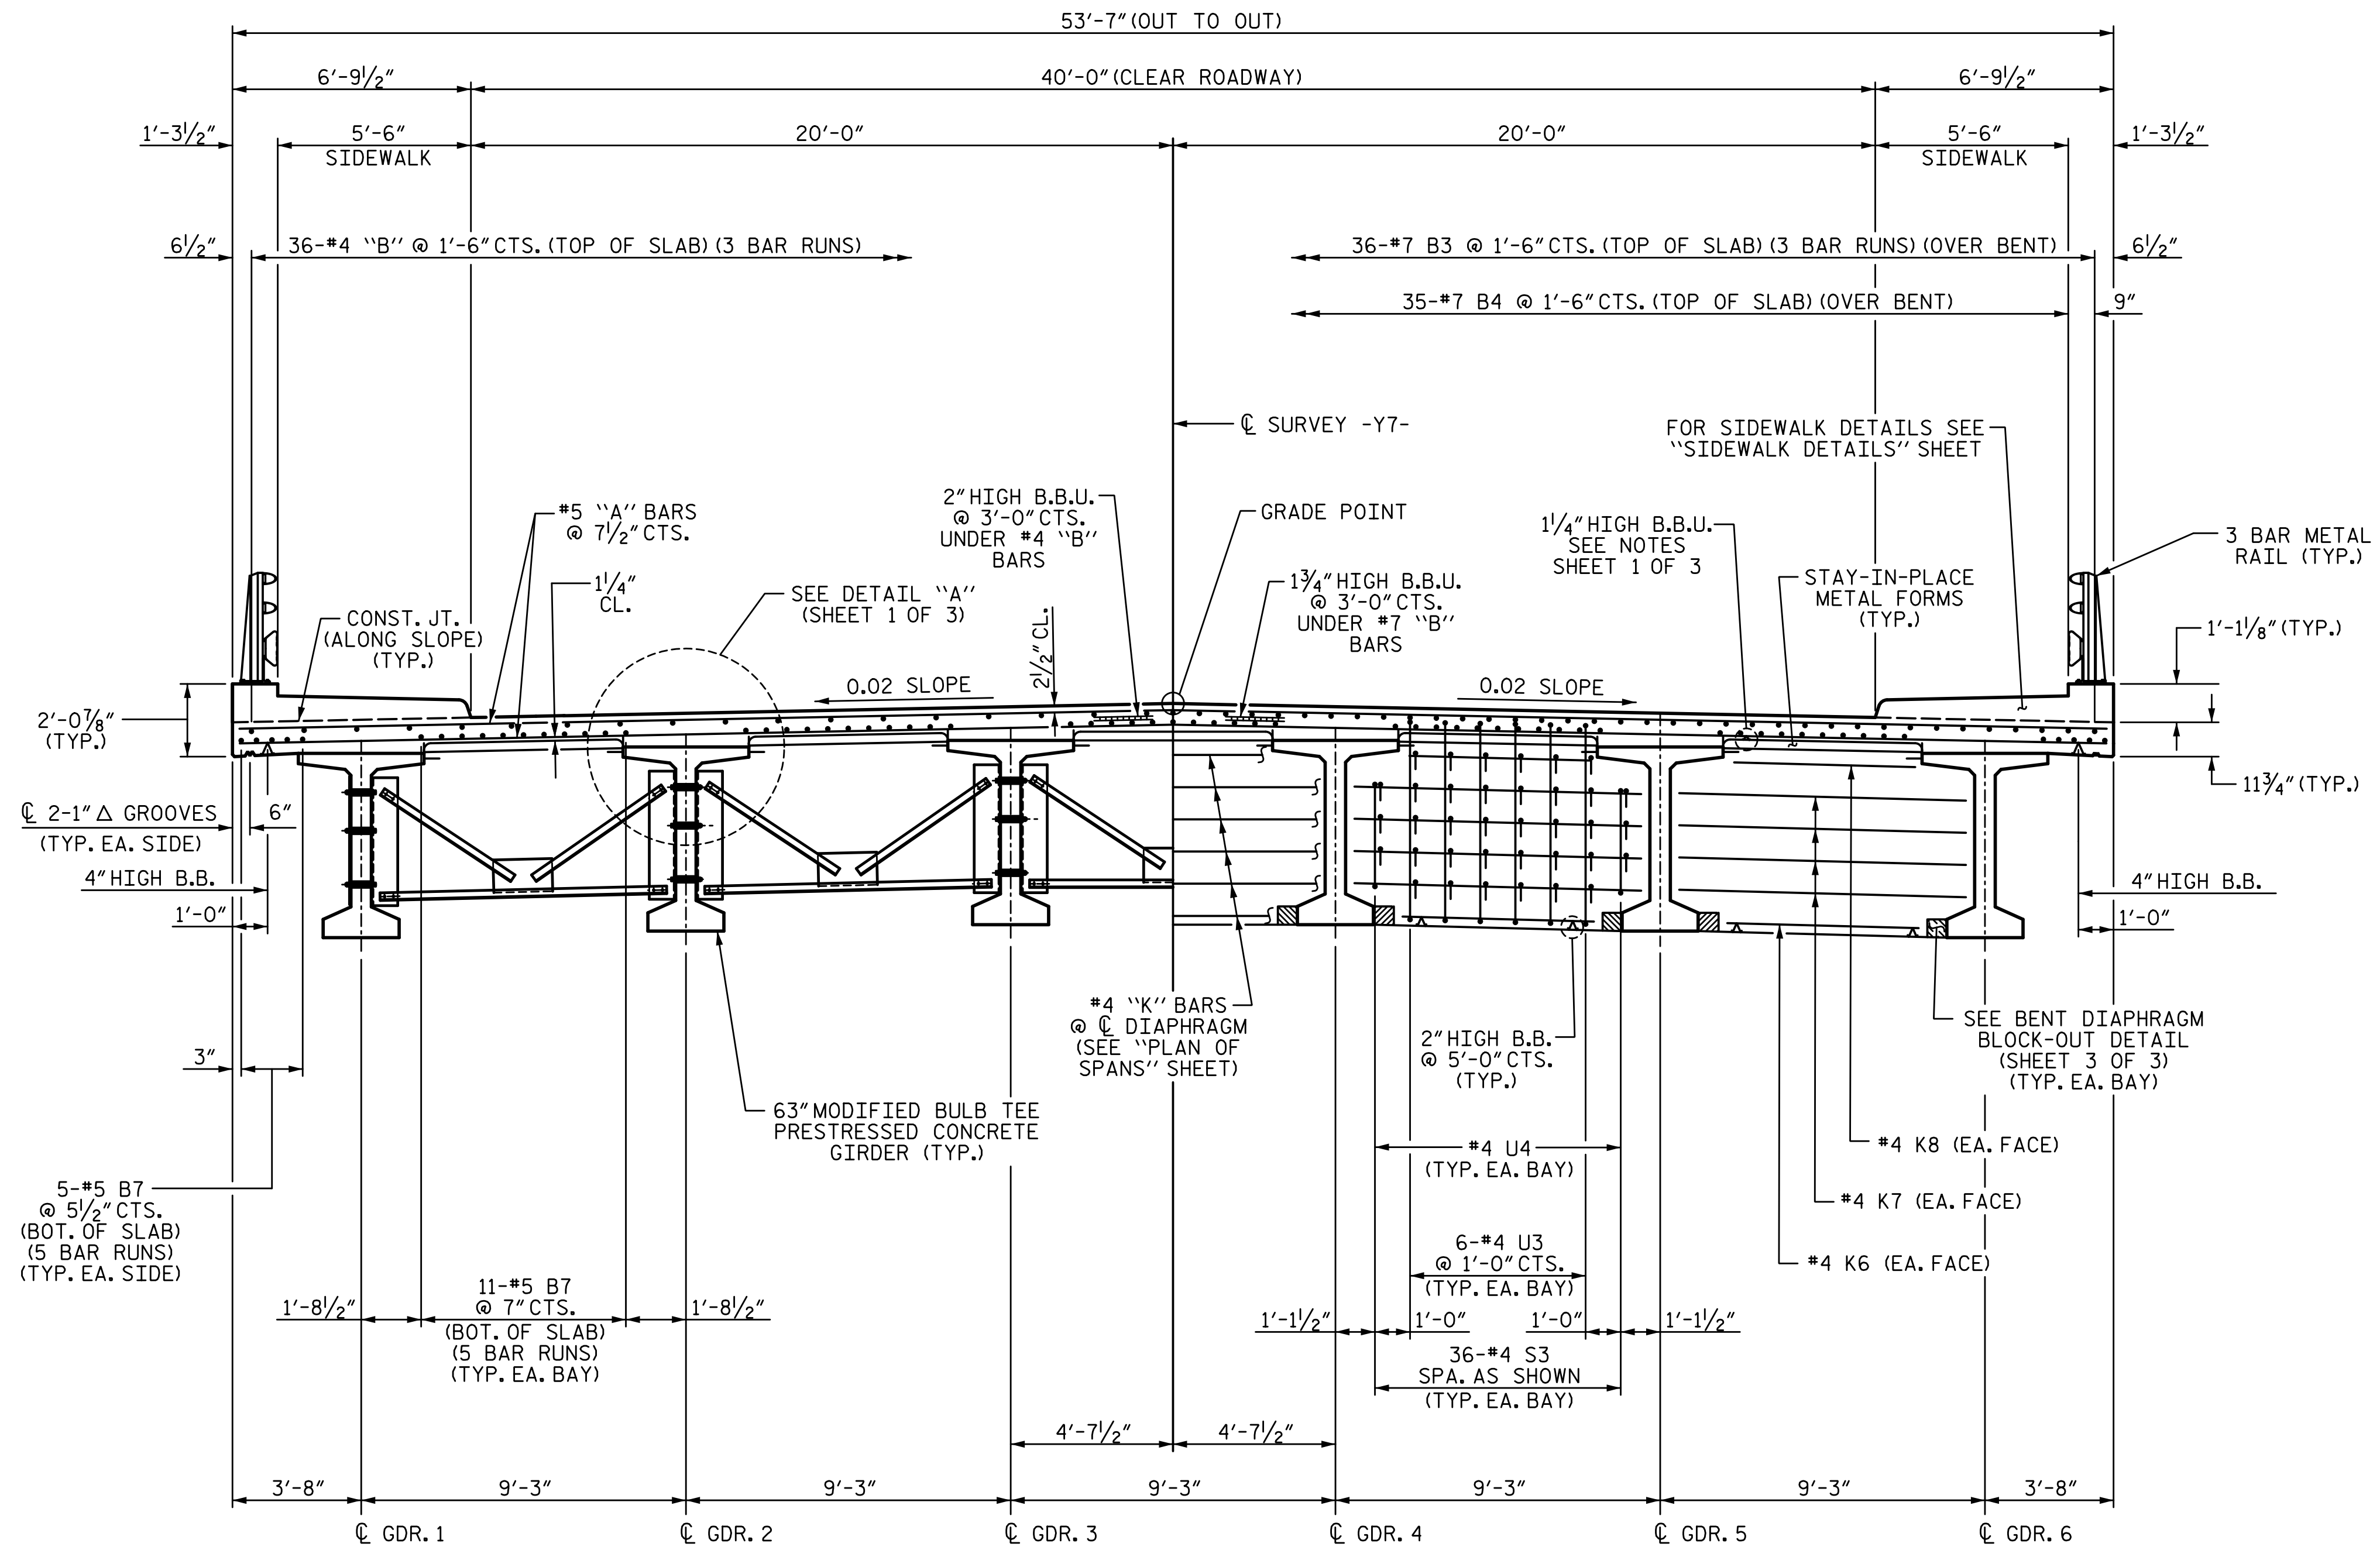

PARTIAL TYPICAL SECTION
(SHOWING INTERMEDIATE DIAPHRAGMS)

PARTIAL TYPICAL SECTION
(SHOWING CONTINUOUS FOR LIVE LOAD BENT DIAPHRAGMS)

TYPICAL SECTION
FOR INTERMEDIATE STEEL DIAPHRAGM DETAILS SEE
"INTERMEDIATE STEEL DIAPHRAGMS FOR 63" MODIFIED
BULB TEE PRESTRESSED CONCRETE GIRDERS" SHEET

PROJECT NO. U-2525C
GUILFORD COUNTY
STATION: 25+52.71 -Y7-

SHEET 2 OF 3

STATE OF NORTH CAROLINA
DEPARTMENT OF TRANSPORTATION
RALEIGH
SUPERSTRUCTURE

TYPICAL SECTION

REVISIONS						SHEET NO.
NO.	BY:	DATE:	NO.	BY:	DATE:	S10-6
1			3			TOTAL SHEETS
2			4			36

PLANS PREPARED BY:
SE & A
IMPSON ENGINEERS ASSOCIATES
5640 Dillard Drive
Suite 200
Cary, NC 27518
(919) 852-0468
(919) 852-0598 (Fax)
www.simpsonengr.com
LICENSURE NO. C-2521



DRAWN BY: S.D. COOPER DATE: 3-17
CHECKED BY: T.J. BEACH DATE: 3-17
DESIGN ENGINEER OF RECORD: T.J. BEACH DATE: 3-17

**DOCUMENT NOT CONSIDERED FINAL
UNLESS ALL SIGNATURES COMPLETED**