




PROJ. REFERENCE NO.	SHEET NO.	TOTAL SHEETS
IREDELL COUNTY	11	
STATE PROJ. NO.	F.A. PROJ. NO.	DESCRIPTION
2018CPT.12.18.10491		PRIMARY RESURFACING
2018CPT.12.18.20491		SECONDARY RESURFACING

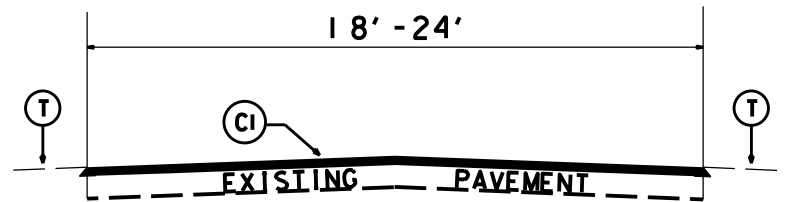


TYPICAL SECTION NO.1
 Maps: 7, 10, 11, 12, 13, 15, 29, 33, 34, 45, 46, 49, 58, 61, 71, 74, 80

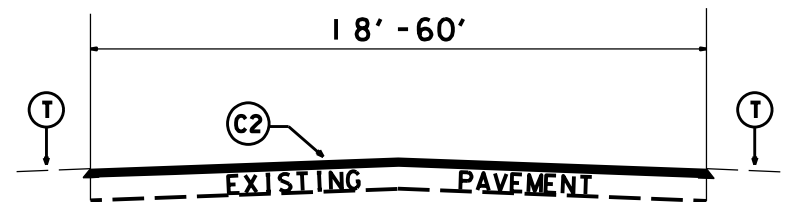


TYPICAL SECTION NO.5
 Maps: 14, 30, 36, 37, 47, 48, 60, 62, 63, 81
 Map 1: Sta. 0+00 to 475+50
 Map 1: Sta. 527+30 to 553+87
 Map 3: Sta. 99+40 to 153+00
 Map 5: Sta. 0+00 to 47+89
 Map 6: Sta. 24+75 to 27+98
 Map 56: Sta. 15+80 to 49+69

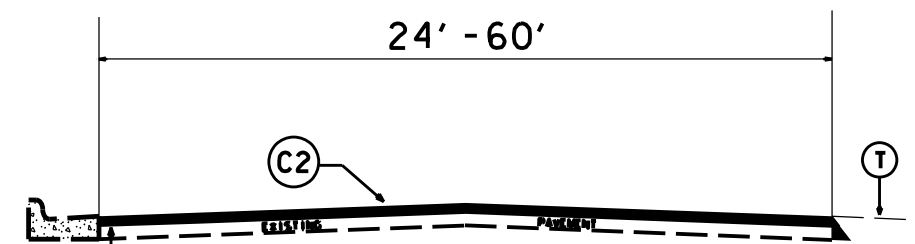


TYPICAL SECTION NO.10
 Map 5: Sta. 47+89 to 57+75
 Map 6: Sta. 14+50 to 24+75

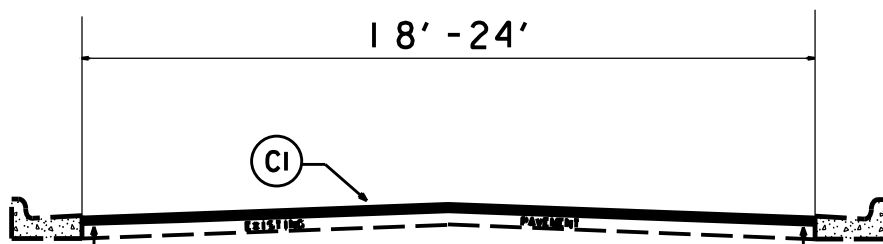


TYPICAL SECTION NO.2
 Maps: 21, 22, 23, 24, 25, 26, 27, 28
 Map 35: Sta. 0+00 to 2+20

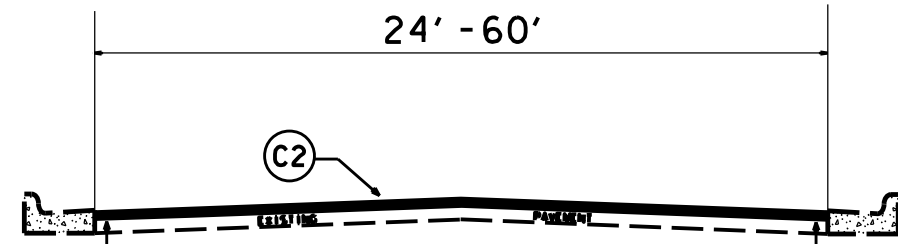


TYPICAL SECTION NO.6
 Maps: 2, 4, 8
 Map 1: Sta. 475+50 to 527+30
 Map 3: Sta. 0+00 to 99+40
 Map 3: Sta. 153+00 to 205+20
 Map 5: Sta. 84+90 to 101+90
 Map 6: Sta. 0+00 to 14+50

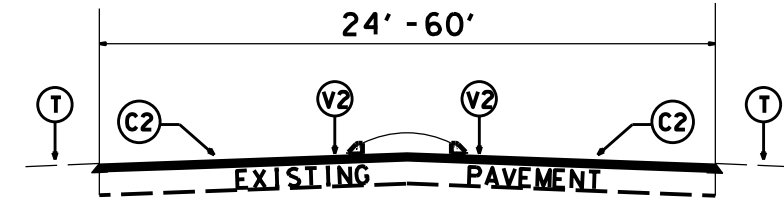


TYPICAL SECTION NO. 11
 Map 3: Sta. 205+20 to 210+20

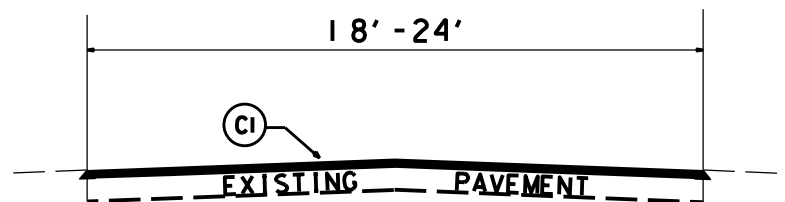


TYPICAL SECTION NO.3
 Maps: 9, 16, 17, 18, 19, 20, 31, 32, 39, 40, 41, 42, 43, 44, 50, 51, 52, 53, 55, 59, 64, 65, 66, 67, 68, 69, 70, 72, 73, 75, 76, 77, 78, 79
 Map 35: Sta. 2+20 to 29+73

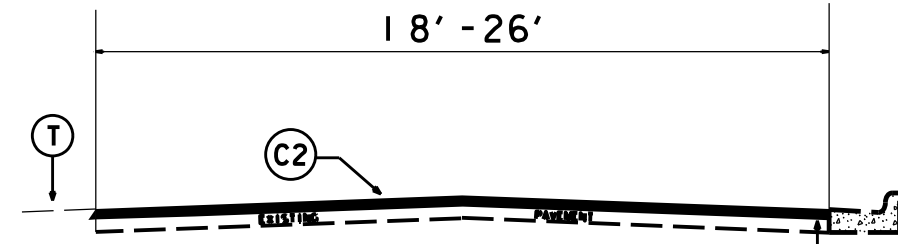


TYPICAL SECTION NO.7
 Map 56: Sta. 0+00 to 15+80

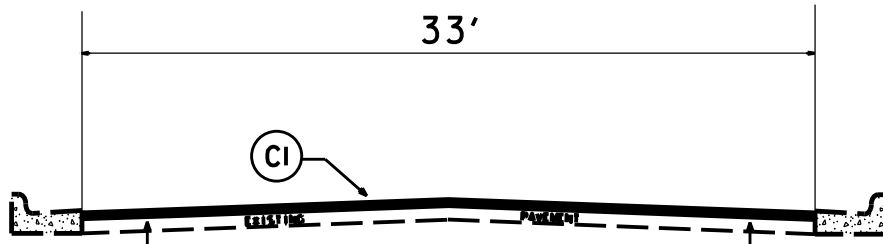

TYPICAL SECTION NO.4
 Map: 54

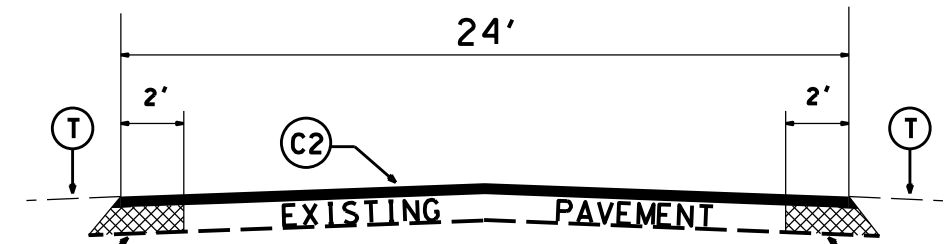

TYPICAL SECTION NO.8
 Map 38

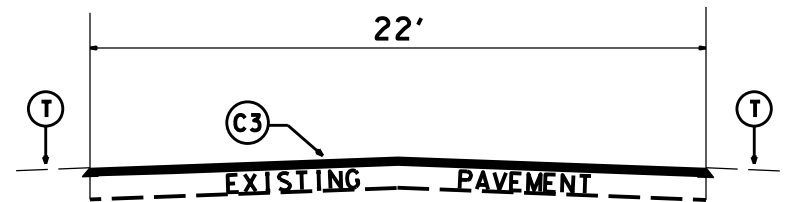

TYPICAL SECTION NO.9
 Map 57

PAVEMENT SCHEDULE	
C1	PROP. APPROX. 1.0" ASPHALT CONCRETE SURFACE COURSE, TYPE S9.5B, AT AN AVERAGE RATE OF 110 LBS. PER SQ. YD.
C2	PROP. APPROX. 1.5" ASPHALT CONCRETE SURFACE COURSE, TYPE S9.5C, AT AN AVERAGE RATE OF 168 LBS. PER SQ. YD.
C3	PROP. APPROX. 1.5" WARM MIX ASPHALT CONCRETE SURFACE COURSE, TYPE S9.5C, AT AN AVERAGE RATE OF 168 LBS. PER SQ. YD.
E1	PROP. APPROX. 9.0" ASPHALT CONCRETE BASE COURSE, TYPE B25.0C, PLACED IN TWO 4.5" LIFTS AT AN AVERAGE RATE OF 513 LBS. PER SQ. YDS. PER LIFT.
T	AGGREGATE SHOULDER BORROW (SHOULDER RECONSTRUCTION)
V1	MILL EXISTING ASPHALT PAVEMENT APPROX. 1.5" IN DEPTH
V2	MILL EXISTING ASPHALT PAVEMENT APPROX. 0" TO 1.5" IN DEPTH BEGINNING 5' FROM EDGE OF CURB & GUTTER/ISLAND
V3	MILL EXISTING ASPHALT PAVEMENT APPROX. 1" IN DEPTH

2018 - 2019
 Resurfacing Program
 Typical Sections
 Iredell County