


CONTRACT: C204116 TIP: I-5796 & I-5770

STATE OF NORTH CAROLINA
 DIVISION OF HIGHWAYS
MECKLENBURG COUNTY

STATE	STATE PROJECT REFERENCE NO.	SHEET NO.	TOTAL SHEETS
N.C.	I-5796 & I-5770	1	
STATE PROJ. NO.	F.A. PROJ. NO.	DESCRIPTION	
50440.1.1	NHPIM-0085(033)	P.E.	
53012.1.1	NHPIM-0085(037)	P.E.	
53012.3.1	NHPIM-0085(037)	CONST.	

LOCATION: I-85 NB AND SB FROM THE CONCRETE PAVEMENT JOINT 0.3 MILES SOUTH OF NC 16 TO CONCRETE PAVEMENT JOINT SOUTH OF MOORES CHAPEL RD.(SR-1601) MM 35.93 TO MM 28.36

TYPE OF WORK: DIAMOND GRINDING, POLYUREA PAVEMENT MARKINGS AND SNOWPLOWABLE PAVEMENT MARKERS

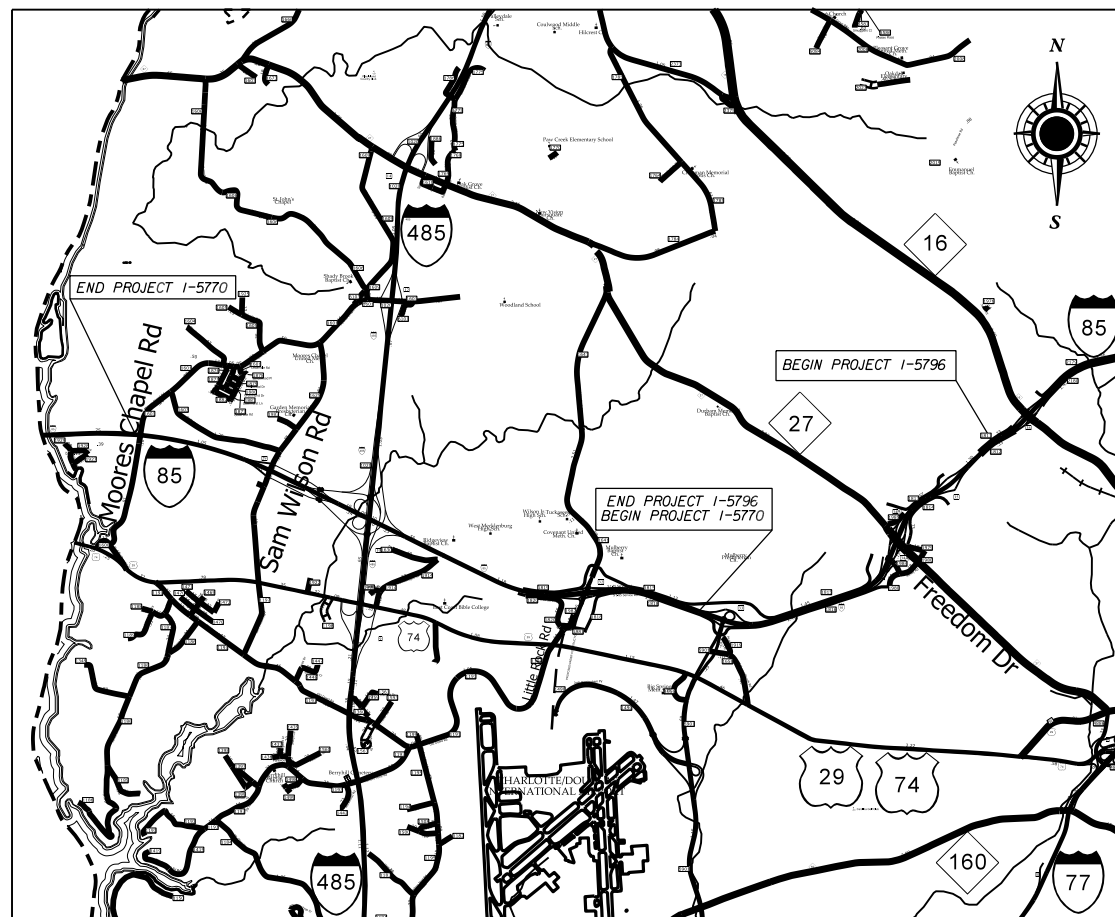

GRAPHIC SCALES

DESIGN DATA

ADT 2016 = 73,000
 ADT - =
 DHV = - %
 D = - %
 T = - %
 V = 60 MPH

PROJECT LENGTH

LENGTH OF ROADWAY PROJECT 53012.3.1 = 7.57 MILES
 TOTAL LENGTH OF STATE PROJECT 53012.3.1 = 7.57 MILES

Prepared in the Office of:
DIVISION OF HIGHWAYS
 DIVISION TEN
 DIVISION DESIGN / CONSTRUCT UNIT

RIGHT OF WAY DATE:
 NA

LETTING DATE:
 MARCH 20, 2018

TERRY BURLESON
 PROJECT ENGINEER

TERRY BURLESON
 PROJECT DESIGN ENGINEER



DIVISION OF HIGHWAYS
 STATE OF NORTH CAROLINA