

8/17/99



Stantec Consulting Services Inc.  
801 Jones Franklin Road  
Suite 300  
Raleigh, NC 27606  
Tel. (919) 851-6866  
Fax. (919) 851-7024  
www.stantec.com  
License No. F-0672  
SUNGATE DESIGN GROUP, P.A.




PROJECT REFERENCE NO. U-6084 SHEET NO. UC-1

R/W SHEET NO. ROADWAY DESIGN ENGINEER  
NORTH CAROLINA PROFESSIONAL ENGINEER SEAL 19828  
A. Dean Sarvis  
1/25/2018

DOCUMENT NOT CONSIDERED FINAL UNLESS ALL SIGNATURES COMPLETED

# UTILITY RELOCATIONS

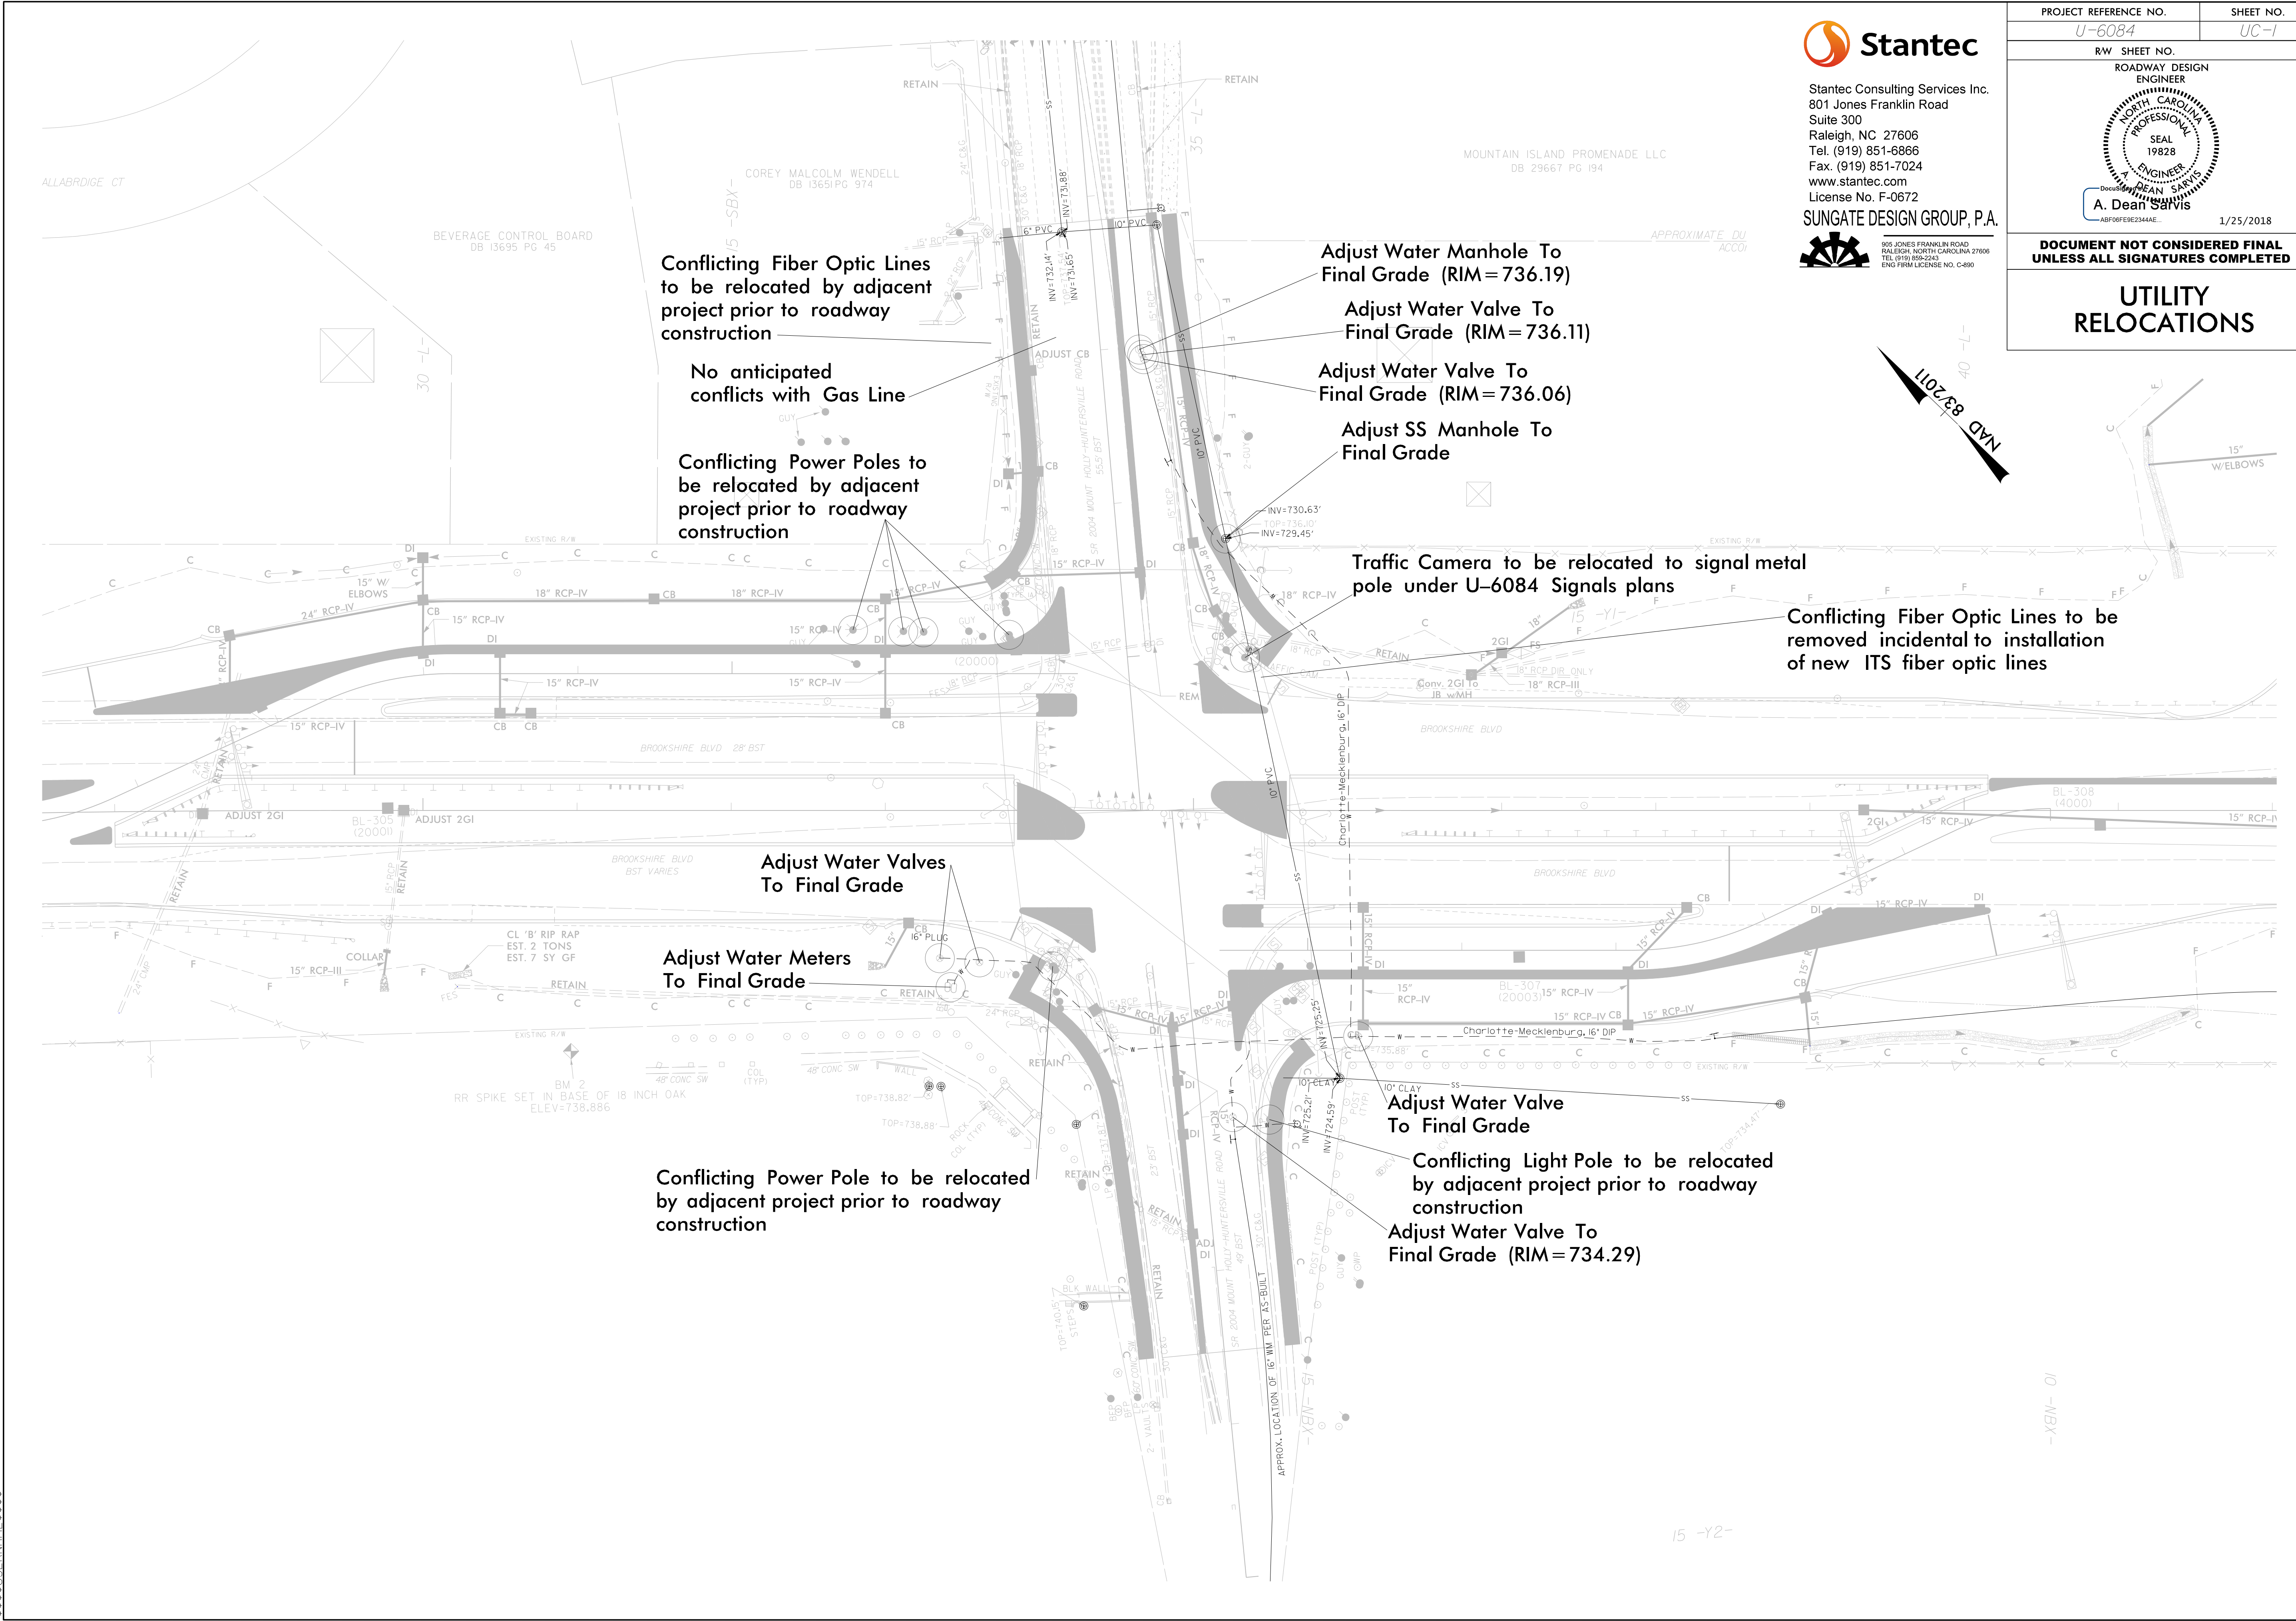

Conflicting Fiber Optic Lines to be relocated by adjacent project prior to roadway construction

No anticipated conflicts with Gas Line

Conflicting Power Poles to be relocated by adjacent project prior to roadway construction

Adjust Water Manhole To Final Grade (RIM = 736.19)

Adjust Water Valve To Final Grade (RIM = 736.11)

Adjust Water Valve To Final Grade (RIM = 736.06)

Adjust SS Manhole To Final Grade

Traffic Camera to be relocated to signal metal pole under U-6084 Signals plans

Conflicting Fiber Optic Lines to be removed incidental to installation of new ITS fiber optic lines

Adjust Water Valves To Final Grade


Adjust Water Meters To Final Grade

Conflicting Power Pole to be relocated by adjacent project prior to roadway construction

Adjust Water Valve To Final Grade

Conflicting Light Pole to be relocated by adjacent project prior to roadway construction

Adjust Water Valve To Final Grade (RIM = 734.29)

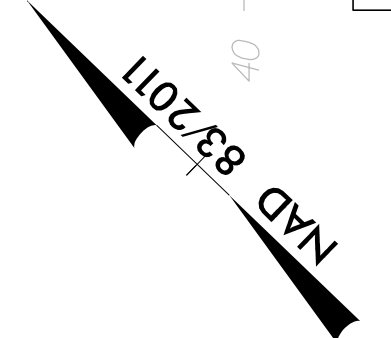

10-NBX-

15-Y2-

SYSTEMS TIME TO BE DEDUCTED FROM TOTAL PROJECT TIME