

**This electronic collection of documents is provided
for the convenience of the user
and is Not a Certified Document –**

**The documents contained herein were originally issued
and sealed by the individuals whose names and license
numbers appear on each page, on the dates appearing
with their signature on that page.**

**This file or an individual page
shall not be considered a certified document.**




Stantec Consulting Services Inc.
801 Jones Franklin Road
Suite 300
Raleigh, NC 27606
Tel. (919) 851-6866
Fax. (919) 851-7024
www.stantec.com
License No. F-0672
SUNGATE DESIGN GROUP, P.A.



R/W SHEET NO.
ROADWAY DESIGN ENGINEER
NORTH CAROLINA PROFESSIONAL ENGINEER
SEAL 19828
A. Dean Sarvis
1/25/2018

DOCUMENT NOT CONSIDERED FINAL UNLESS ALL SIGNATURES COMPLETED

UTILITY RELOCATIONS

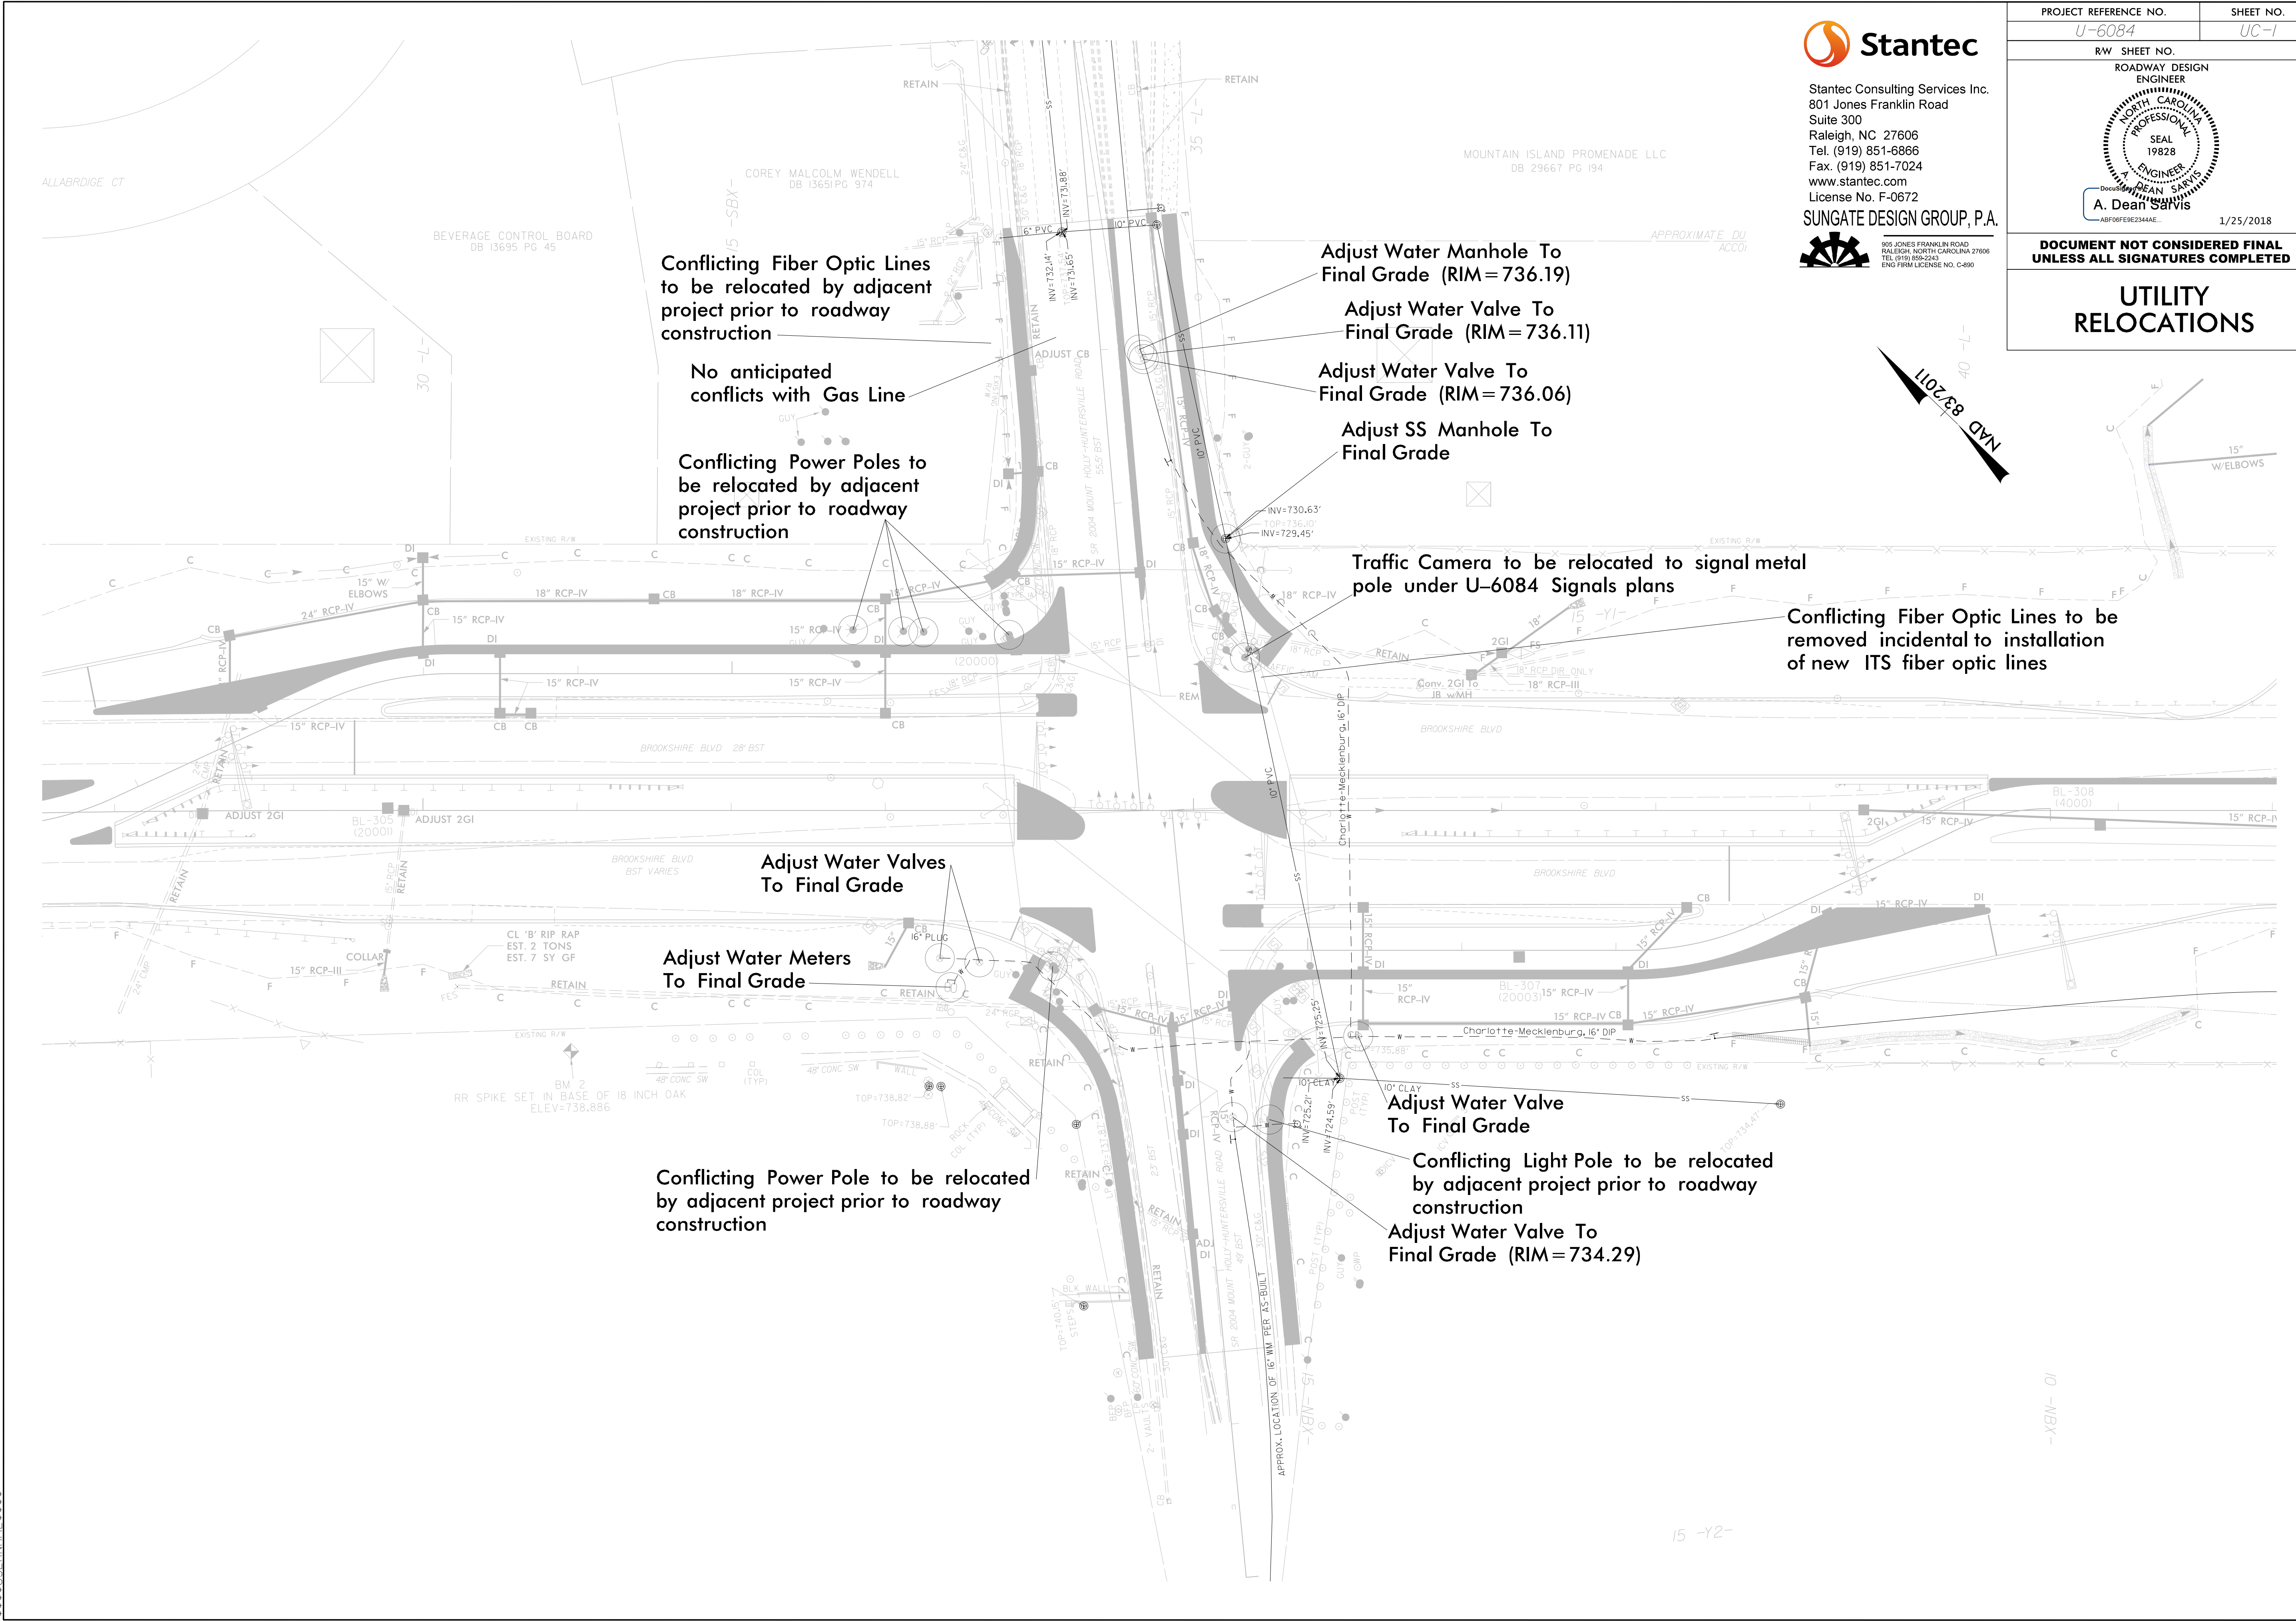

Conflicting Fiber Optic Lines to be relocated by adjacent project prior to roadway construction

No anticipated conflicts with Gas Line

Conflicting Power Poles to be relocated by adjacent project prior to roadway construction

Adjust Water Manhole To Final Grade (RIM = 736.19)

Adjust Water Valve To Final Grade (RIM = 736.11)

Adjust Water Valve To Final Grade (RIM = 736.06)

Adjust SS Manhole To Final Grade

Traffic Camera to be relocated to signal metal pole under U-6084 Signals plans

Conflicting Fiber Optic Lines to be removed incidental to installation of new ITS fiber optic lines

Adjust Water Valves To Final Grade


Adjust Water Meters To Final Grade

Conflicting Power Pole to be relocated by adjacent project prior to roadway construction

Adjust Water Valve To Final Grade

Conflicting Light Pole to be relocated by adjacent project prior to roadway construction

Adjust Water Valve To Final Grade (RIM = 734.29)

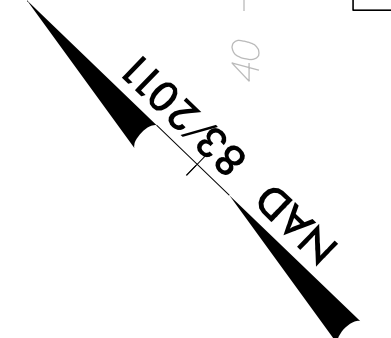

10-NBX-

15-Y2-

SYSTEMS TIME TO BE DEDUCTED FROM TOTAL PROJECT TIME