


**Kimley Horn**  
 P.O. BOX 33068  
 RALEIGH, N.C. 27636-3068  
 RIGHT-OF-WAY REV.  
 CONST. REV.

PROJECT REFERENCE NO. U-5828	SHEET NO. PMP-3
R/W SHEET NO.	
ROADWAY DESIGN ENGINEER	
8/18/2017	
NORTH CAROLINA PROFESSIONAL SEAL 029876 Matthew S. West ACT11A10298825	

**DOCUMENT NOT CONSIDERED FINAL  
 UNLESS ALL SIGNATURES COMPLETED**  
**CURB RAMPS TO BE CONSTRUCTED  
 IN LINE WITH CROSSWALK AND  
 LOCATION TO BE VERIFIED BY  
 FIELD ENGINEER.**

NAD 83 / NA 2011

**BEGIN TIP PROJECT U-5828  
 -L- POT Sta. 53+66.58**

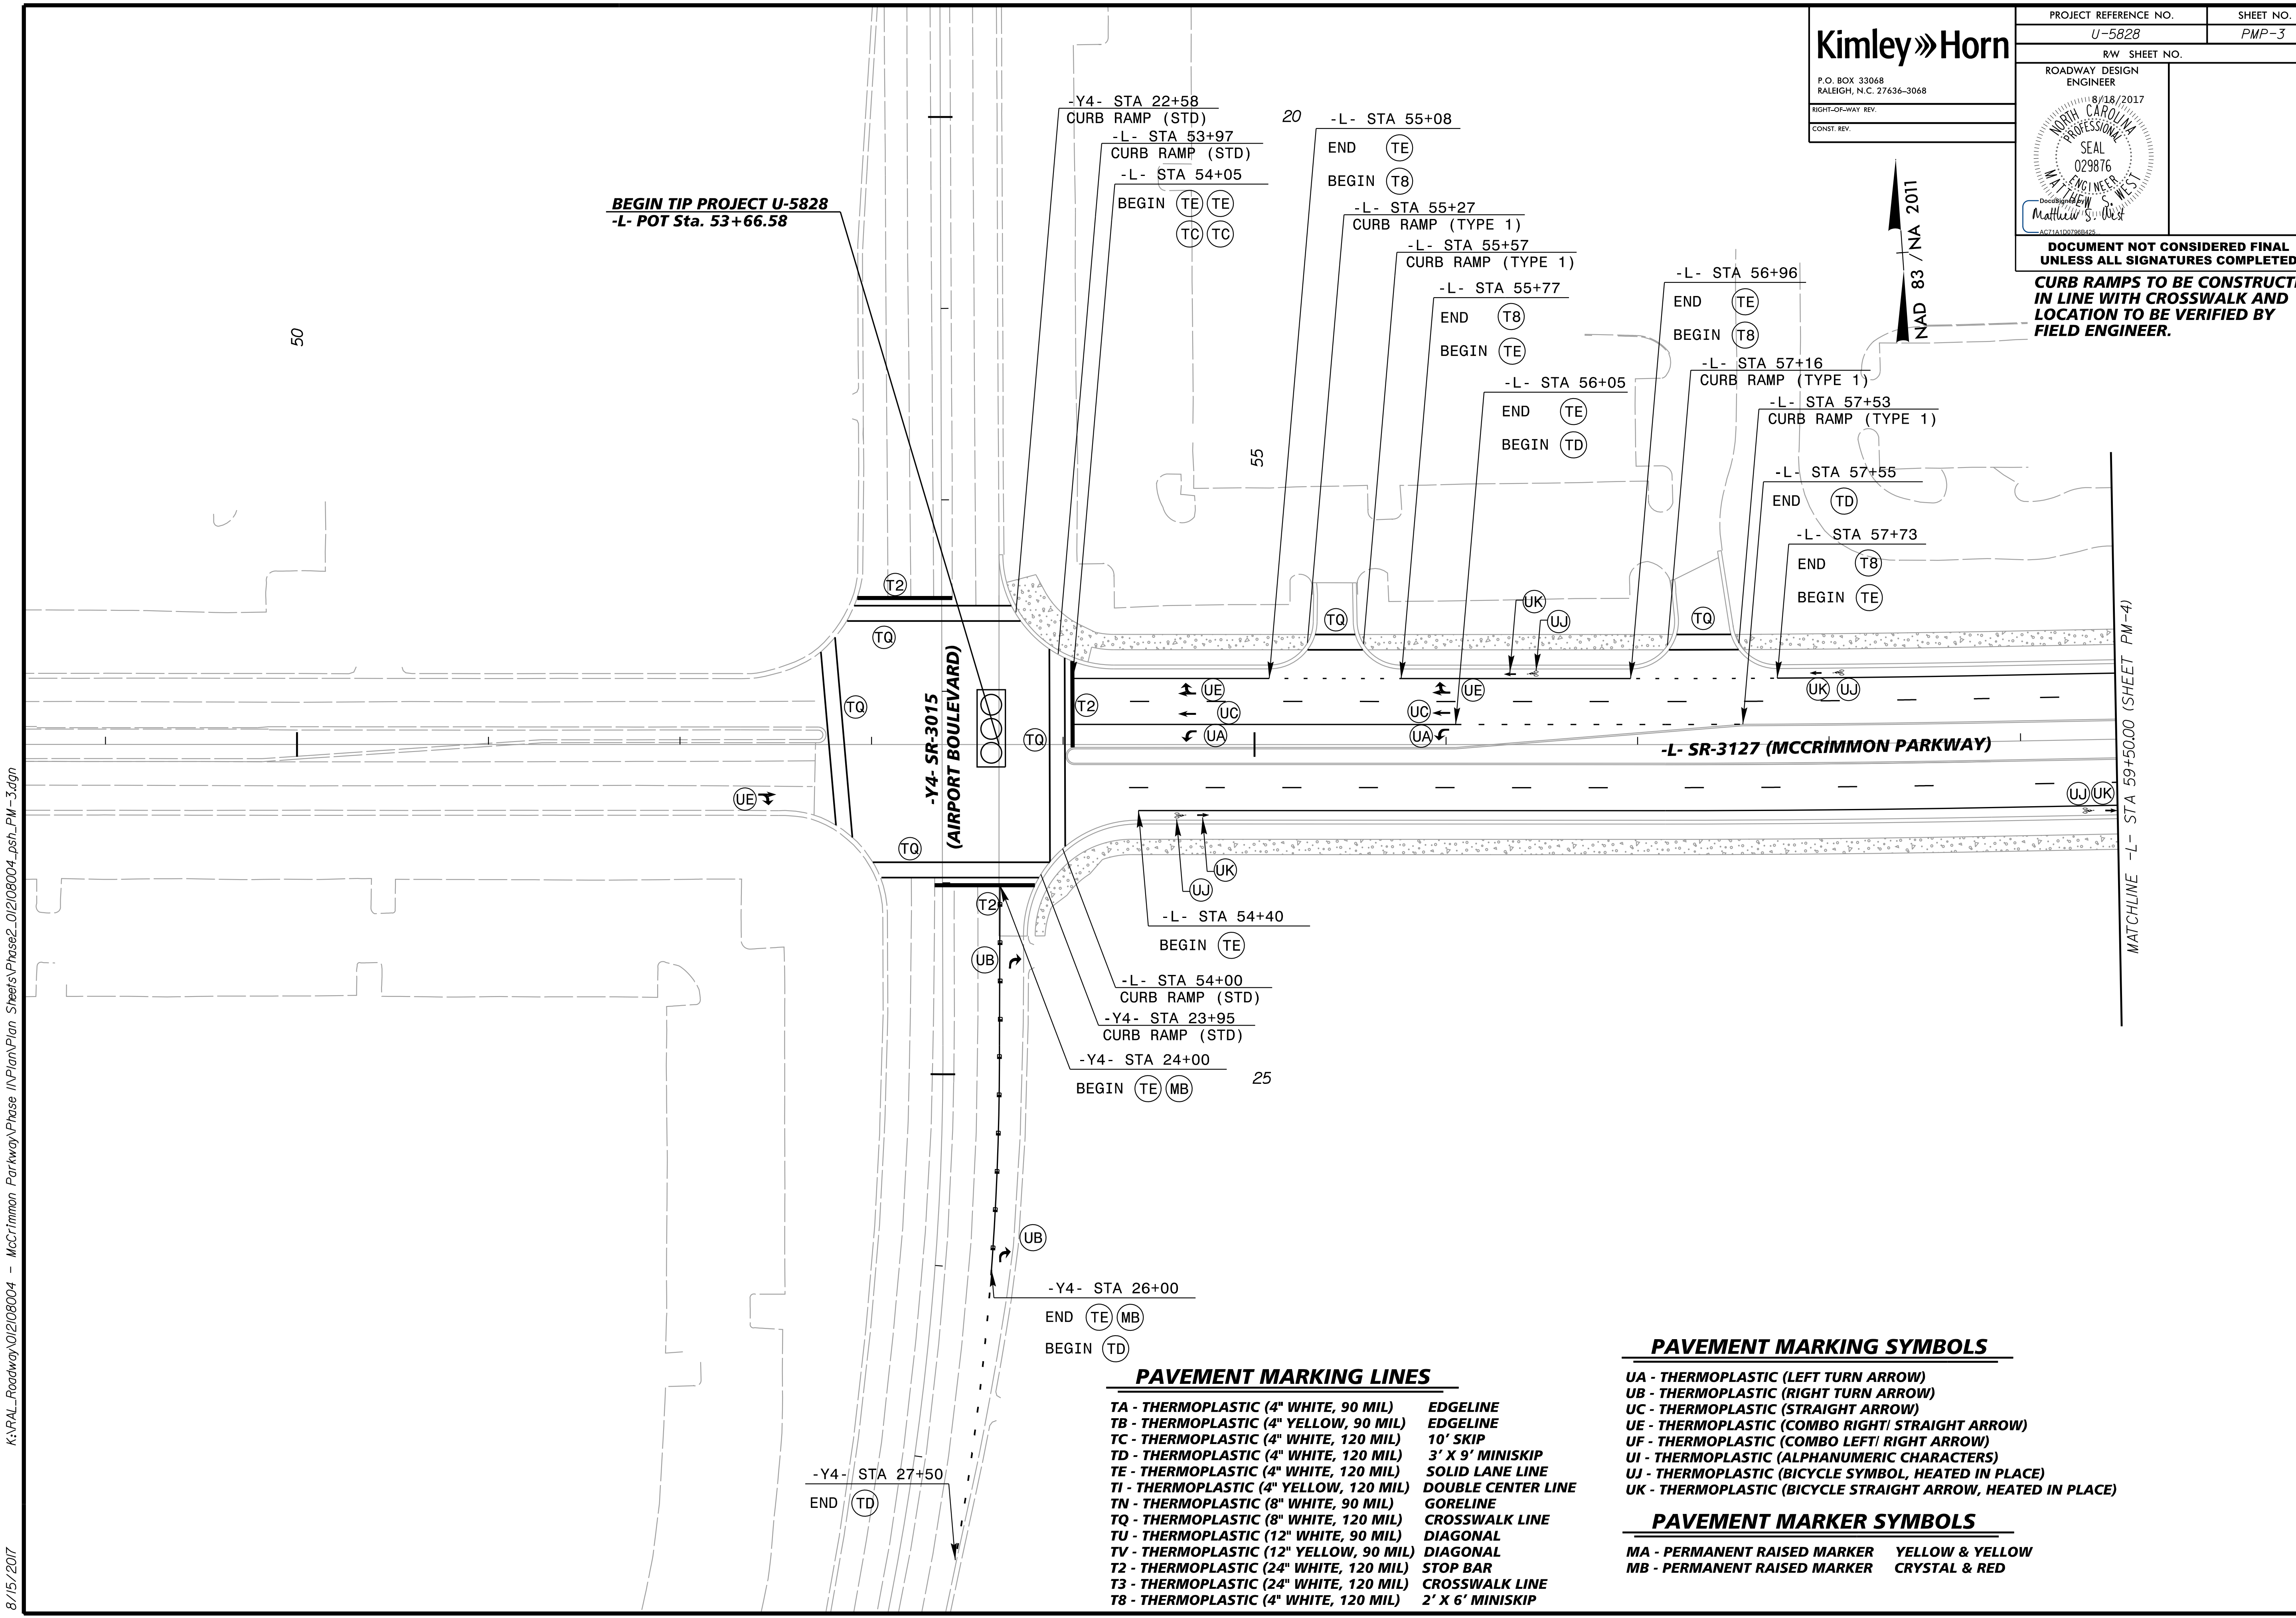

**PAVEMENT MARKING LINES**

- |  |                    |
|--|--------------------|
| TA - THERMOPLASTIC (4" WHITE, 90 MIL) EDGELINE             | EDGELINE           |
| TB - THERMOPLASTIC (4" YELLOW, 90 MIL) EDGELINE            | EDGELINE           |
| TC - THERMOPLASTIC (4" WHITE, 120 MIL) 10' SKIP            | 10' SKIP           |
| TD - THERMOPLASTIC (4" WHITE, 120 MIL) 3' X 9' MINISKIP    | 3' X 9' MINISKIP   |
| TE - THERMOPLASTIC (4" WHITE, 120 MIL) SOLID LANE LINE     | SOLID LANE LINE    |
| TI - THERMOPLASTIC (4" YELLOW, 120 MIL) DOUBLE CENTER LINE | DOUBLE CENTER LINE |
| TN - THERMOPLASTIC (8" WHITE, 90 MIL) GORELINE             | GORELINE           |
| TQ - THERMOPLASTIC (8" WHITE, 120 MIL) CROSSWALK LINE      | CROSSWALK LINE     |
| TU - THERMOPLASTIC (12" WHITE, 90 MIL) DIAGONAL            | DIAGONAL           |
| TV - THERMOPLASTIC (12" YELLOW, 90 MIL) DIAGONAL           | DIAGONAL           |
| T2 - THERMOPLASTIC (24" WHITE, 120 MIL) STOP BAR           | STOP BAR           |
| T3 - THERMOPLASTIC (24" WHITE, 120 MIL) CROSSWALK LINE     | CROSSWALK LINE     |
| T8 - THERMOPLASTIC (4" WHITE, 120 MIL) 2' X 6' MINISKIP    | 2' X 6' MINISKIP   |

**PAVEMENT MARKING SYMBOLS**

- UA - THERMOPLASTIC (LEFT TURN ARROW)
- UB - THERMOPLASTIC (RIGHT TURN ARROW)
- UC - THERMOPLASTIC (STRAIGHT ARROW)
- UE - THERMOPLASTIC (COMBO RIGHT/ STRAIGHT ARROW)
- UF - THERMOPLASTIC (COMBO LEFT/ RIGHT ARROW)
- UI - THERMOPLASTIC (ALPHANUMERIC CHARACTERS)
- UJ - THERMOPLASTIC (BICYCLE SYMBOL, HEATED IN PLACE)
- UK - THERMOPLASTIC (BICYCLE STRAIGHT ARROW, HEATED IN PLACE)

**PAVEMENT MARKER SYMBOLS**

- MA - PERMANENT RAISED MARKER YELLOW & YELLOW
- MB - PERMANENT RAISED MARKER CRYSTAL & RED

K:\RAL\_Roadway\012108004 - McCrimmon Parkway\Phase I\Plan\Plan Sheets\Phase2\_012108004\_psh\_PM-3.dgn  
 8/15/2017