


	PROJECT REFERENCE NO.	SHEET NO.
	U-5828	PMP-6
P.O. BOX 33068 RALEIGH, N.C. 27636-3068 RIGHT-OF-WAY REV. CONST. REV.	R/W SHEET NO.	
	ROADWAY DESIGN ENGINEER	
	8/18/2017	
DOCUMENT NOT CONSIDERED FINAL UNLESS ALL SIGNATURES COMPLETED		

NAD 83 / NA 2011

**CURB RAMPS TO BE CONSTRUCTED IN LINE WITH CROSSWALK AND LOCATION TO BE VERIFIED BY FIELD ENGINEER.**

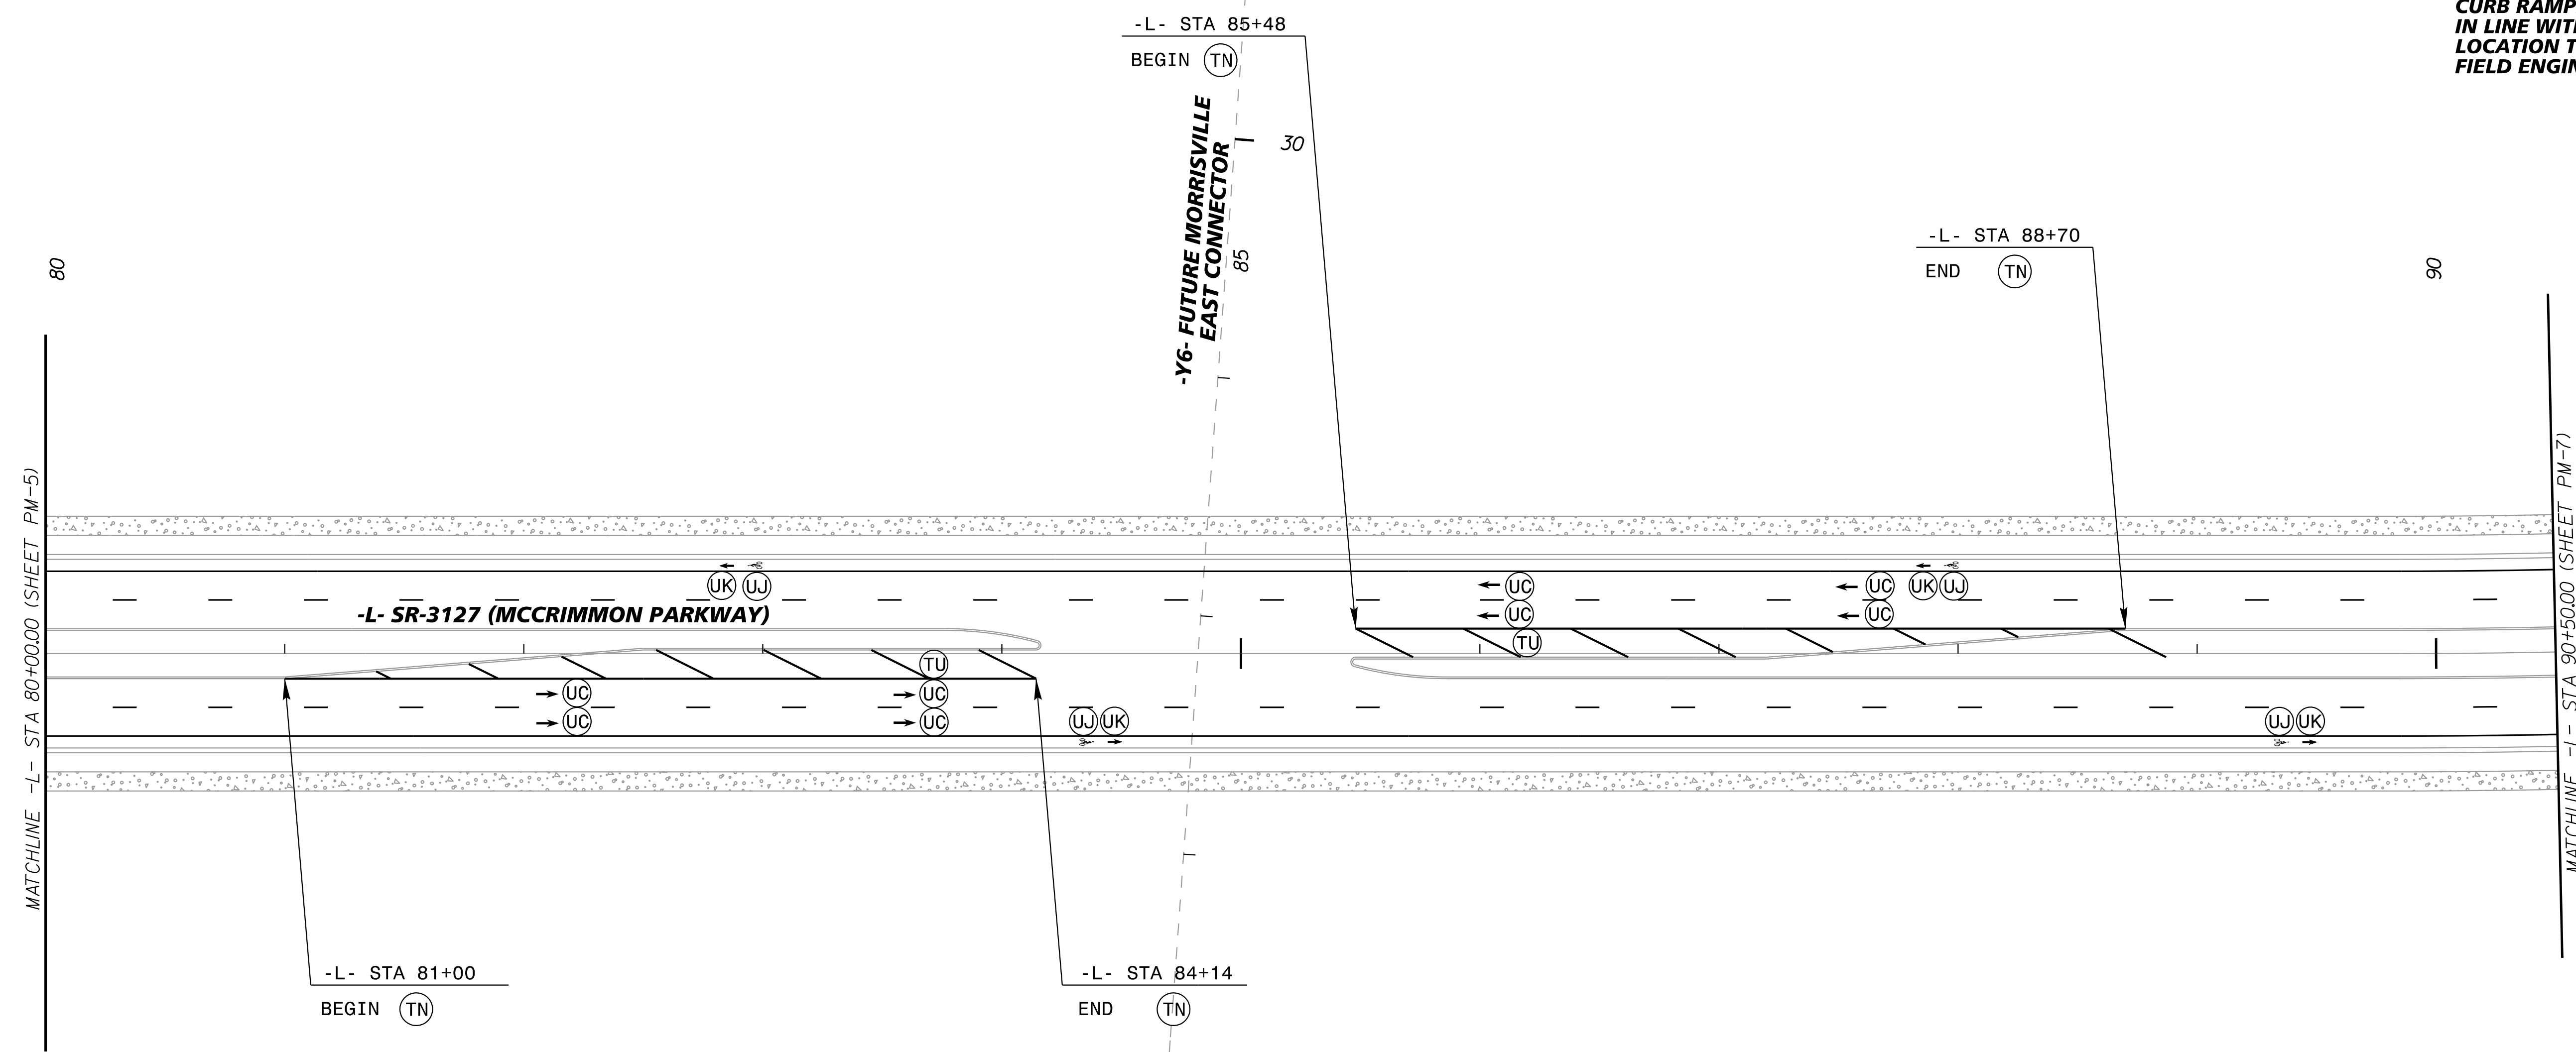

K:\PAL\_Roadway\012108004 - Mccrimmon Parkway\Phase I\Plan\Plan Sheets\Phase2\_012108004\_psh\_PM-6.dgn  
 8/15/2017

35

**PAVEMENT MARKING LINES**

- |   |                    |
|---|--------------------|
| TA - THERMOPLASTIC (4" WHITE, 90 MIL)   | EDGELINE           |
| TB - THERMOPLASTIC (4" YELLOW, 90 MIL)  | EDGELINE           |
| TC - THERMOPLASTIC (4" WHITE, 120 MIL)  | 10' SKIP           |
| TD - THERMOPLASTIC (4" WHITE, 120 MIL)  | 3' X 9' MINISKIP   |
| TE - THERMOPLASTIC (4" WHITE, 120 MIL)  | SOLID LANE LINE    |
| TI - THERMOPLASTIC (4" YELLOW, 120 MIL) | DOUBLE CENTER LINE |
| TN - THERMOPLASTIC (8" WHITE, 90 MIL)   | GORELINE           |
| TQ - THERMOPLASTIC (8" WHITE, 120 MIL)  | CROSSWALK LINE     |
| TU - THERMOPLASTIC (12" WHITE, 90 MIL)  | DIAGONAL           |
| TV - THERMOPLASTIC (12" YELLOW, 90 MIL) | DIAGONAL           |
| T2 - THERMOPLASTIC (24" WHITE, 120 MIL) | STOP BAR           |
| T3 - THERMOPLASTIC (24" WHITE, 120 MIL) | CROSSWALK LINE     |
| T8 - THERMOPLASTIC (4" WHITE, 120 MIL)  | 2' X 6' MINISKIP   |

**PAVEMENT MARKING SYMBOLS**

- UA - THERMOPLASTIC (LEFT TURN ARROW)
- UB - THERMOPLASTIC (RIGHT TURN ARROW)
- UC - THERMOPLASTIC (STRAIGHT ARROW)
- UE - THERMOPLASTIC (COMBO RIGHT/ STRAIGHT ARROW)
- UF - THERMOPLASTIC (COMBO LEFT/ RIGHT ARROW)
- UI - THERMOPLASTIC (ALPHANUMERIC CHARACTERS)
- UJ - THERMOPLASTIC (BICYCLE SYMBOL, HEATED IN PLACE)
- UK - THERMOPLASTIC (BICYCLE STRAIGHT ARROW, HEATED IN PLACE)

**PAVEMENT MARKER SYMBOLS**

- MA - PERMANENT RAISED MARKER YELLOW & YELLOW
- MB - PERMANENT RAISED MARKER CRYSTAL & RED