


<p>P.O. BOX 33068 RALEIGH, N.C. 27636-3068</p> <p>RIGHT-OF-WAY REV.</p> <p>CONST. REV.</p>	PROJECT REFERENCE NO.	SHEET NO.
	U-5828	PMP-9
	R/W SHEET NO.	
	ROADWAY DESIGN ENGINEER	
8/18/2017		
<p>DOCUMENT NOT CONSIDERED FINAL UNLESS ALL SIGNATURES COMPLETED</p> <p>CURB RAMP TO BE CONSTRUCTED IN LINE WITH CROSSWALK AND LOCATION TO BE VERIFIED BY FIELD ENGINEER.</p>		

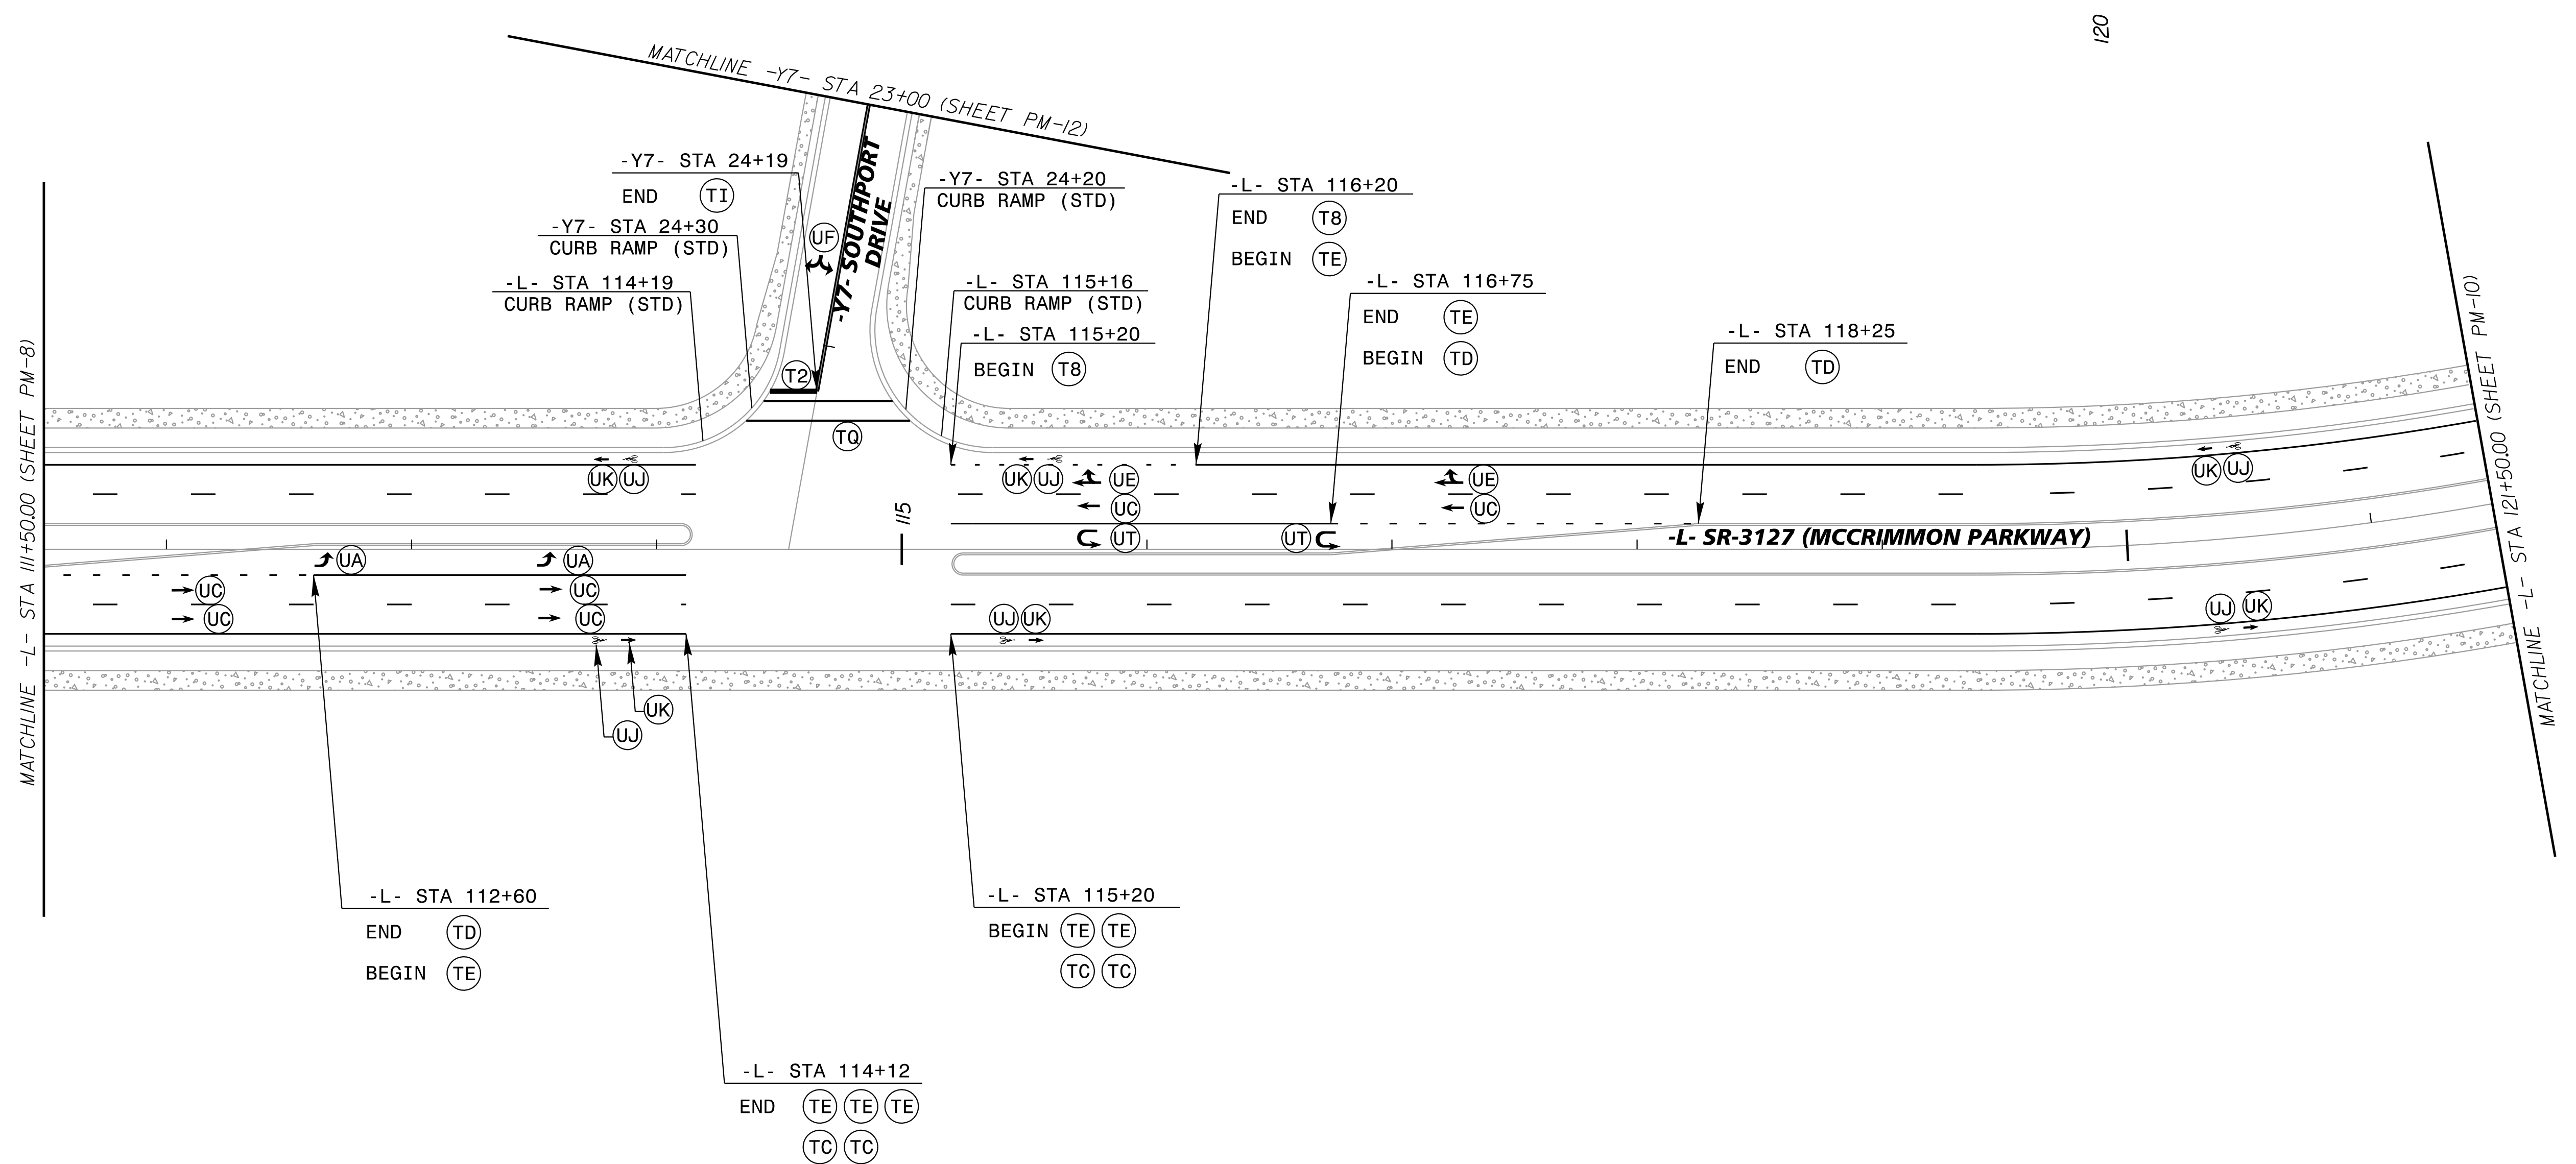

PAVEMENT MARKING LINES

- | | |
|---|--------------------|
| TA - THERMOPLASTIC (4" WHITE, 90 MIL) | EDGELINE |
| TB - THERMOPLASTIC (4" YELLOW, 90 MIL) | EDGELINE |
| TC - THERMOPLASTIC (4" WHITE, 120 MIL) | 10' SKIP |
| TD - THERMOPLASTIC (4" WHITE, 120 MIL) | 3' X 9' MINISKIP |
| TE - THERMOPLASTIC (4" WHITE, 120 MIL) | SOLID LANE LINE |
| TI - THERMOPLASTIC (4" YELLOW, 120 MIL) | DOUBLE CENTER LINE |
| TN - THERMOPLASTIC (8" WHITE, 90 MIL) | GORELINE |
| TQ - THERMOPLASTIC (8" WHITE, 120 MIL) | CROSSWALK LINE |
| TU - THERMOPLASTIC (12" WHITE, 90 MIL) | DIAGONAL |
| TV - THERMOPLASTIC (12" YELLOW, 90 MIL) | DIAGONAL |
| T2 - THERMOPLASTIC (24" WHITE, 120 MIL) | STOP BAR |
| T3 - THERMOPLASTIC (24" WHITE, 120 MIL) | CROSSWALK LINE |
| T8 - THERMOPLASTIC (4" WHITE, 120 MIL) | 2' X 6' MINISKIP |

PAVEMENT MARKING SYMBOLS

- UA - THERMOPLASTIC (LEFT TURN ARROW)
- UB - THERMOPLASTIC (RIGHT TURN ARROW)
- UC - THERMOPLASTIC (STRAIGHT ARROW)
- UE - THERMOPLASTIC (COMBO RIGHT/ STRAIGHT ARROW)
- UF - THERMOPLASTIC (COMBO LEFT/ RIGHT ARROW)
- UI - THERMOPLASTIC (ALPHANUMERIC CHARACTERS)
- UJ - THERMOPLASTIC (BICYCLE SYMBOL, HEATED IN PLACE)
- UK - THERMOPLASTIC (BICYCLE STRAIGHT ARROW, HEATED IN PLACE)
- UT - THERMOPLASTIC (U-TURN ARROW)

PAVEMENT MARKER SYMBOLS

- MA - PERMANENT RAISED MARKER YELLOW & YELLOW
- MB - PERMANENT RAISED MARKER CRYSTAL & RED

K:\RAL_Roadway\012108004 - McCrimmon Parkway\Phase I\Plan\Plan Sheets\Phase2_012108004_psh_PM-9.dgn
 8/15/2017