
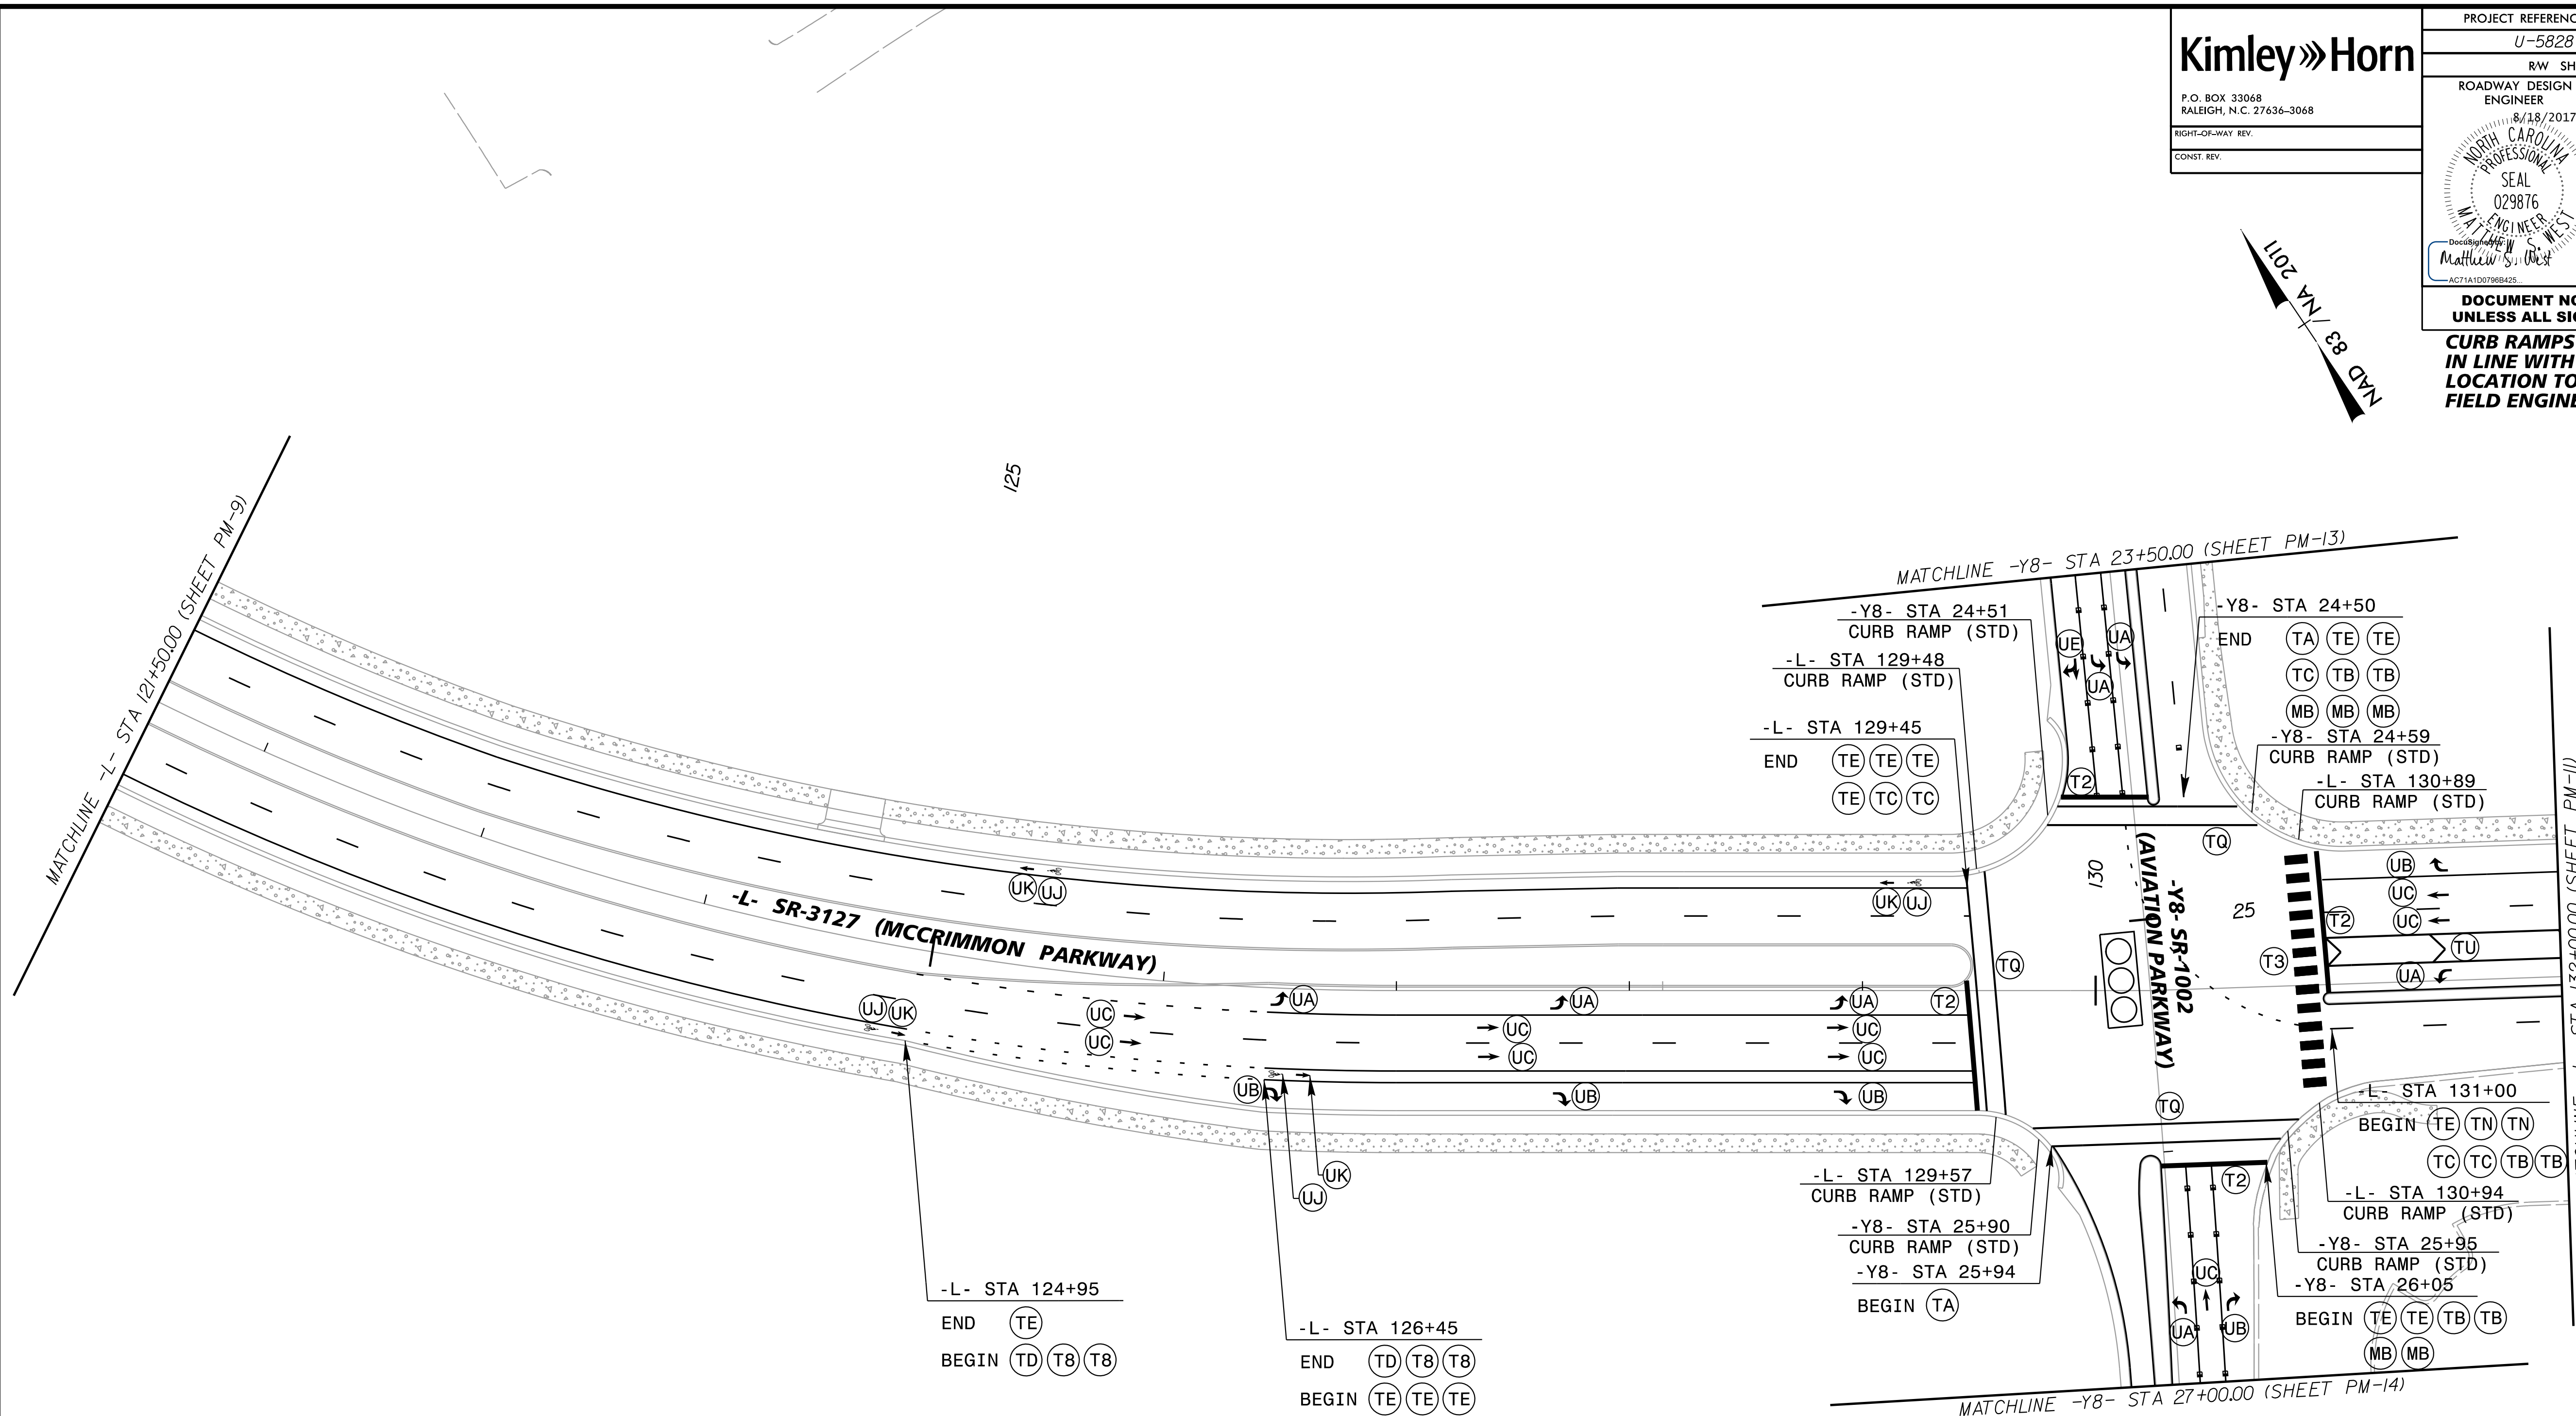
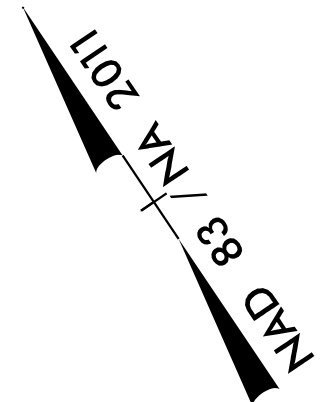


PROJECT REFERENCE NO. U-5828		SHEET NO. PMP-10	
R/W SHEET NO.			
ROADWAY DESIGN ENGINEER 8/18/2017			
RIGHT-OF-WAY REV.			
CONST. REV.			

DOCUMENT NOT CONSIDERED FINAL UNLESS ALL SIGNATURES COMPLETED
CURB RAMPS TO BE CONSTRUCTED IN LINE WITH CROSSWALK AND LOCATION TO BE VERIFIED BY FIELD ENGINEER.



PAVEMENT MARKING LINES

- | | |
|--|--------------------|
| TA - THERMOPLASTIC (4" WHITE, 90 MIL) EDGELINE | EDGELINE |
| TB - THERMOPLASTIC (4" YELLOW, 90 MIL) EDGELINE | EDGELINE |
| TC - THERMOPLASTIC (4" WHITE, 120 MIL) 10' SKIP | 10' SKIP |
| TD - THERMOPLASTIC (4" WHITE, 120 MIL) 3' X 9' MINISKIP | 3' X 9' MINISKIP |
| TE - THERMOPLASTIC (4" WHITE, 120 MIL) SOLID LANE LINE | SOLID LANE LINE |
| TI - THERMOPLASTIC (4" YELLOW, 120 MIL) DOUBLE CENTER LINE | DOUBLE CENTER LINE |
| TN - THERMOPLASTIC (8" WHITE, 90 MIL) GORELINE | GORELINE |
| TQ - THERMOPLASTIC (8" WHITE, 120 MIL) CROSSWALK LINE | CROSSWALK LINE |
| TU - THERMOPLASTIC (12" WHITE, 90 MIL) DIAGONAL | DIAGONAL |
| TV - THERMOPLASTIC (12" YELLOW, 90 MIL) DIAGONAL | DIAGONAL |
| T2 - THERMOPLASTIC (24" WHITE, 120 MIL) STOP BAR | STOP BAR |
| T3 - THERMOPLASTIC (24" WHITE, 120 MIL) CROSSWALK LINE | CROSSWALK LINE |
| T8 - THERMOPLASTIC (4" WHITE, 120 MIL) 2' X 6" MINISKIP | 2' X 6" MINISKIP |

PAVEMENT MARKING SYMBOLS

- UA - THERMOPLASTIC (LEFT TURN ARROW)
- UB - THERMOPLASTIC (RIGHT TURN ARROW)
- UC - THERMOPLASTIC (STRAIGHT ARROW)
- UE - THERMOPLASTIC (COMBO RIGHT/ STRAIGHT ARROW)
- UF - THERMOPLASTIC (COMBO LEFT/ RIGHT ARROW)
- UI - THERMOPLASTIC (ALPHANUMERIC CHARACTERS)
- UJ - THERMOPLASTIC (BICYCLE SYMBOL, HEATED IN PLACE)
- UK - THERMOPLASTIC (BICYCLE STRAIGHT ARROW, HEATED IN PLACE)

PAVEMENT MARKER SYMBOLS

- MA - PERMANENT RAISED MARKER YELLOW & YELLOW
- MB - PERMANENT RAISED MARKER CRYSTAL & RED

K:\RAL_Roadway\012108004 - McCrimmon Parkway\Phase I\Plan\Plan Sheets\Phase2_012108004_psh_PM-10.dgn 8/15/2017