


PROJECT REFERENCE NO.	SHEET NO.
U-5828	EC-12
RW SHEET NO. 14	

NAD 83 / NA 2011

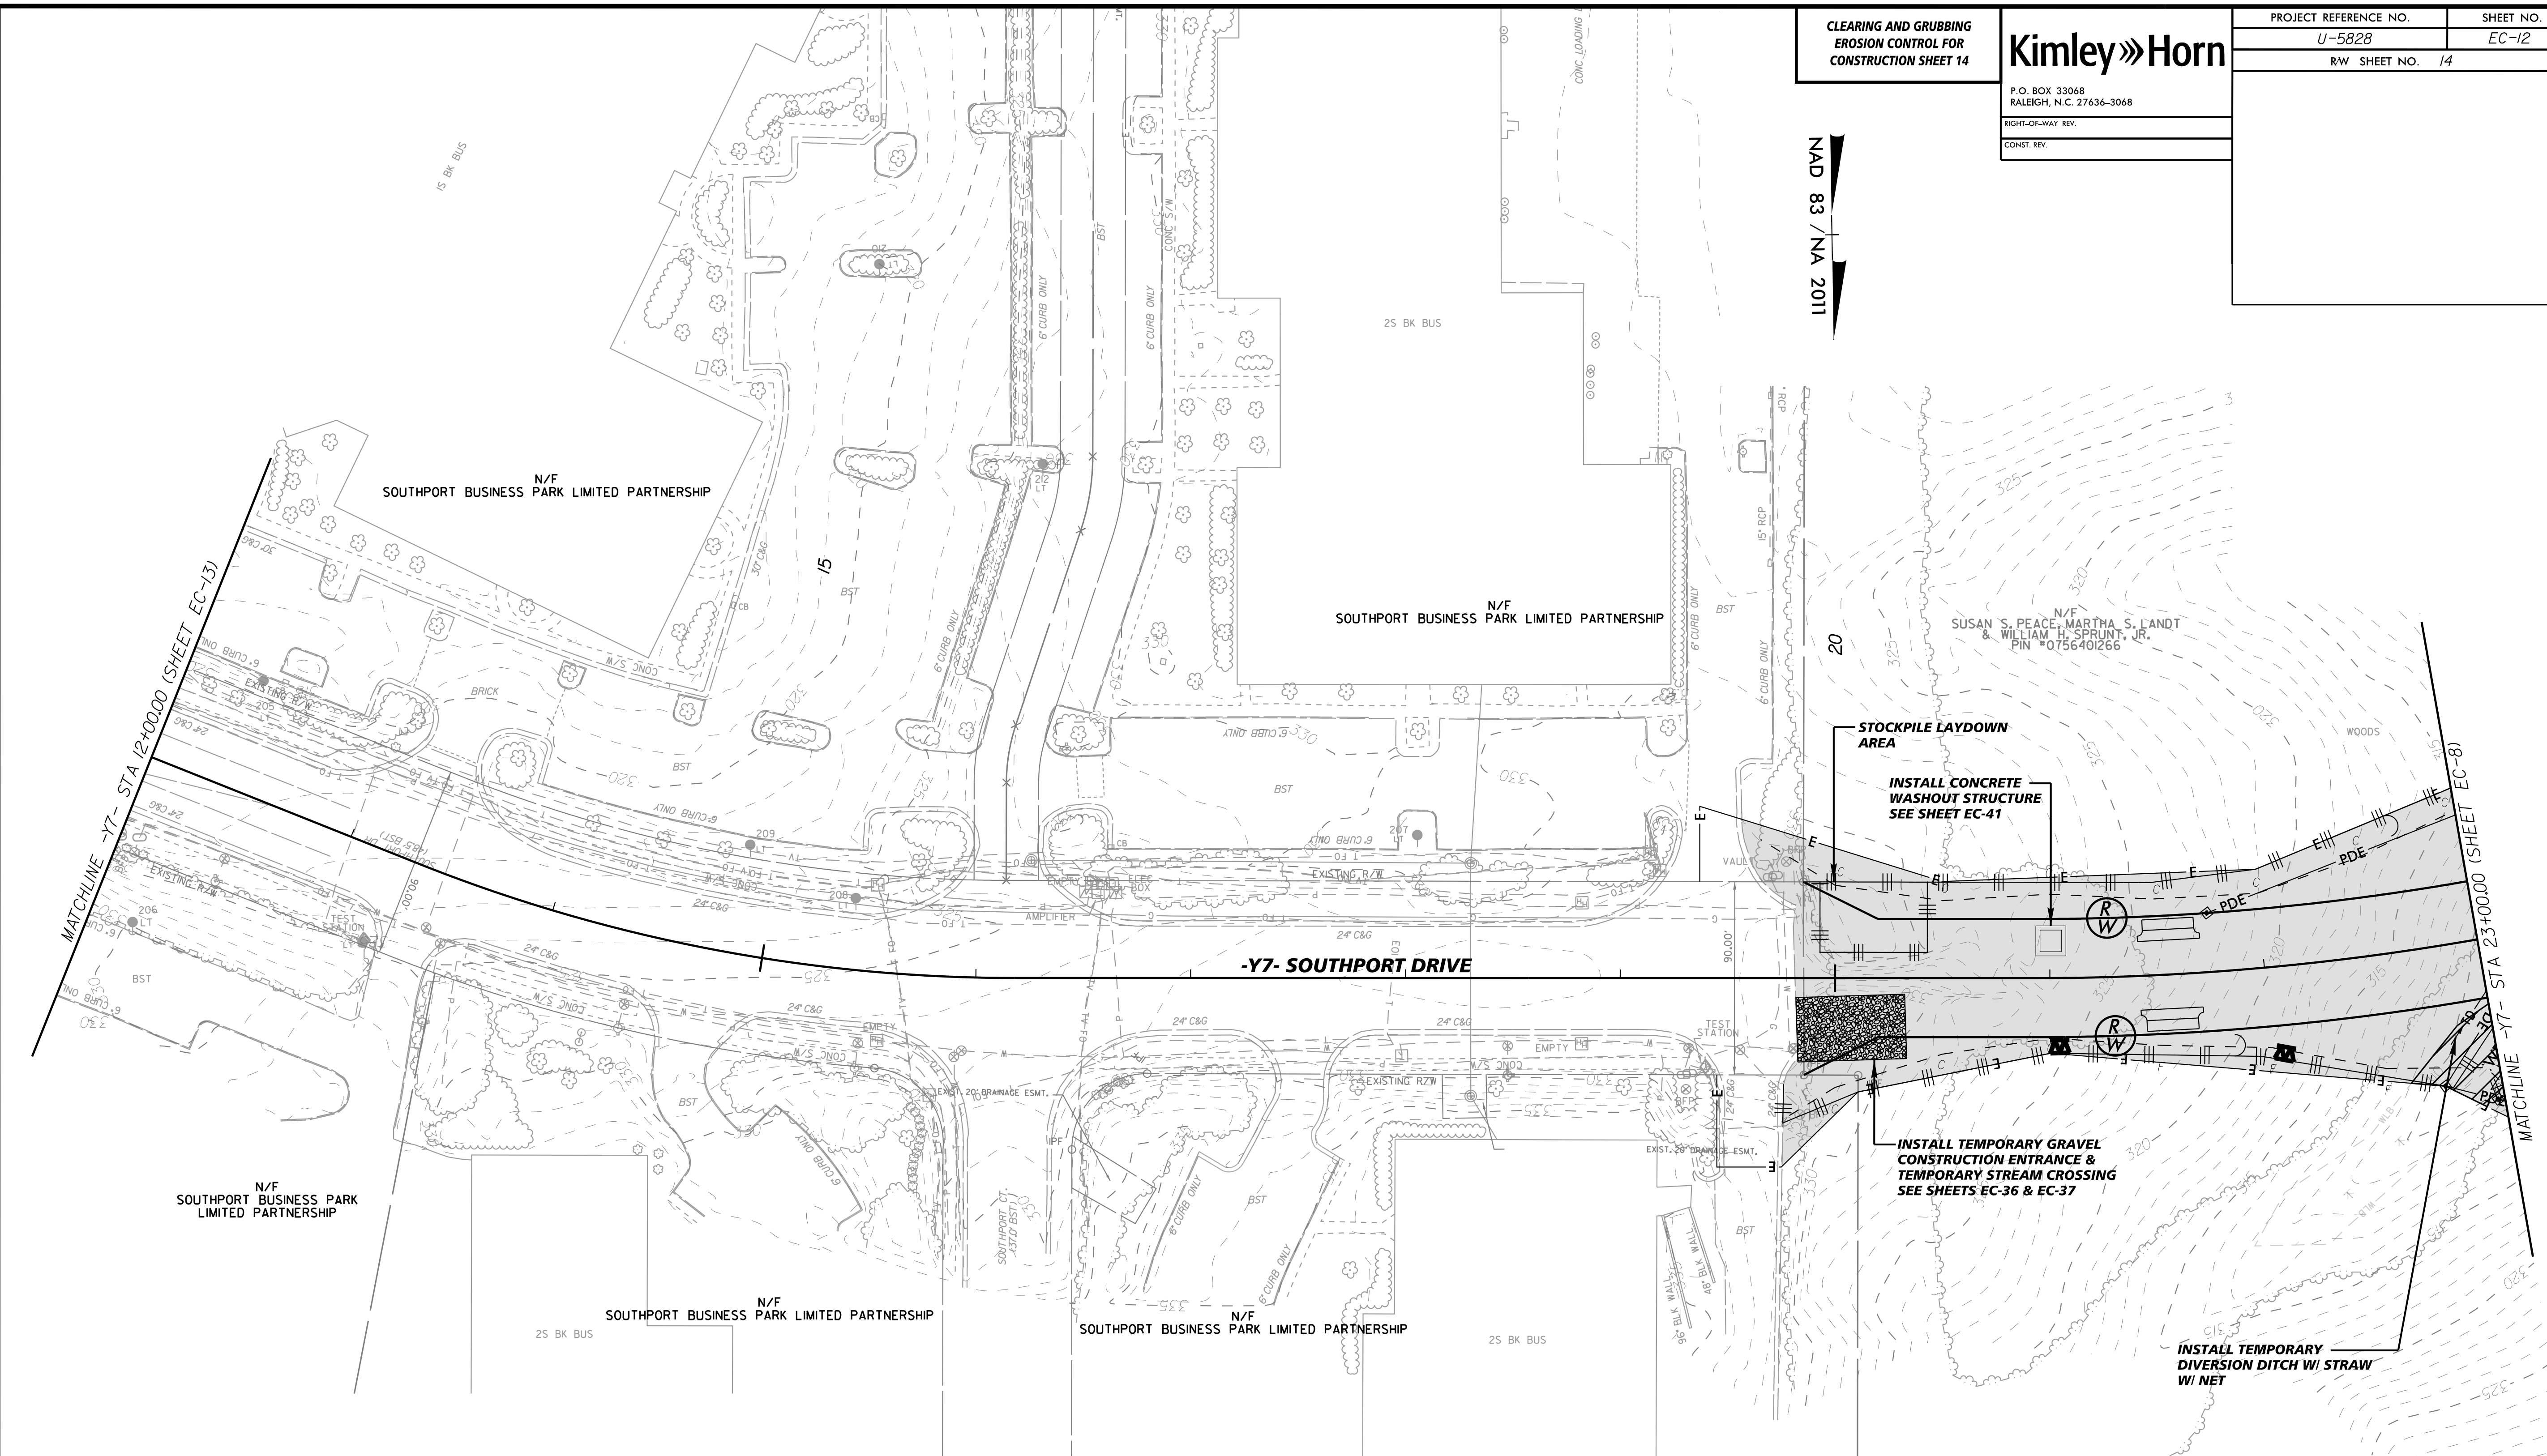

Std. #	Description	Symbol	Description	Symbol
1605.01	Temporary Silt Fence		Skimmer Basin	
1606.01	Special Sediment Control Fence		Tree Protection Fence	
1630.05	Temporary Diversion		Sediment Basin Emergency Spillway	
1630.06	Special Stilling Basin		Concrete Washout Structure	
1632.03	Rock Inlet Sediment Trap Type C		Temporary Gravel Construction Entrance	
1633.01	Temporary Rock Silt Check Type-A		Coffer Dam / Impervious Dike	
	Temporary Rock Silt Check Type-A with Matting and Polyacrylamide (PAM)		Clean Water Diversion	
1633.02	Temporary Rock Silt Check Type-B		Construction Limit	
			Limits of Disturbance (Shaded)	

ENVIRONMENTALLY SENSITIVE AREA
SEE PROJECT SPECIAL PROVISIONS

K:\RAL_Roadway\01208004 - McCrimmon Parkway\Phase I\Plan\Plan Sheets\Phase2_01208004_psh_EC12.dgn 8/28/2017